


Appendix C: Typical Sections

Alternative 2 – Typical Sections

Modified Alternative 3 (Preferred Alternative) – Typical Sections


Alternative 2 – Typical Sections

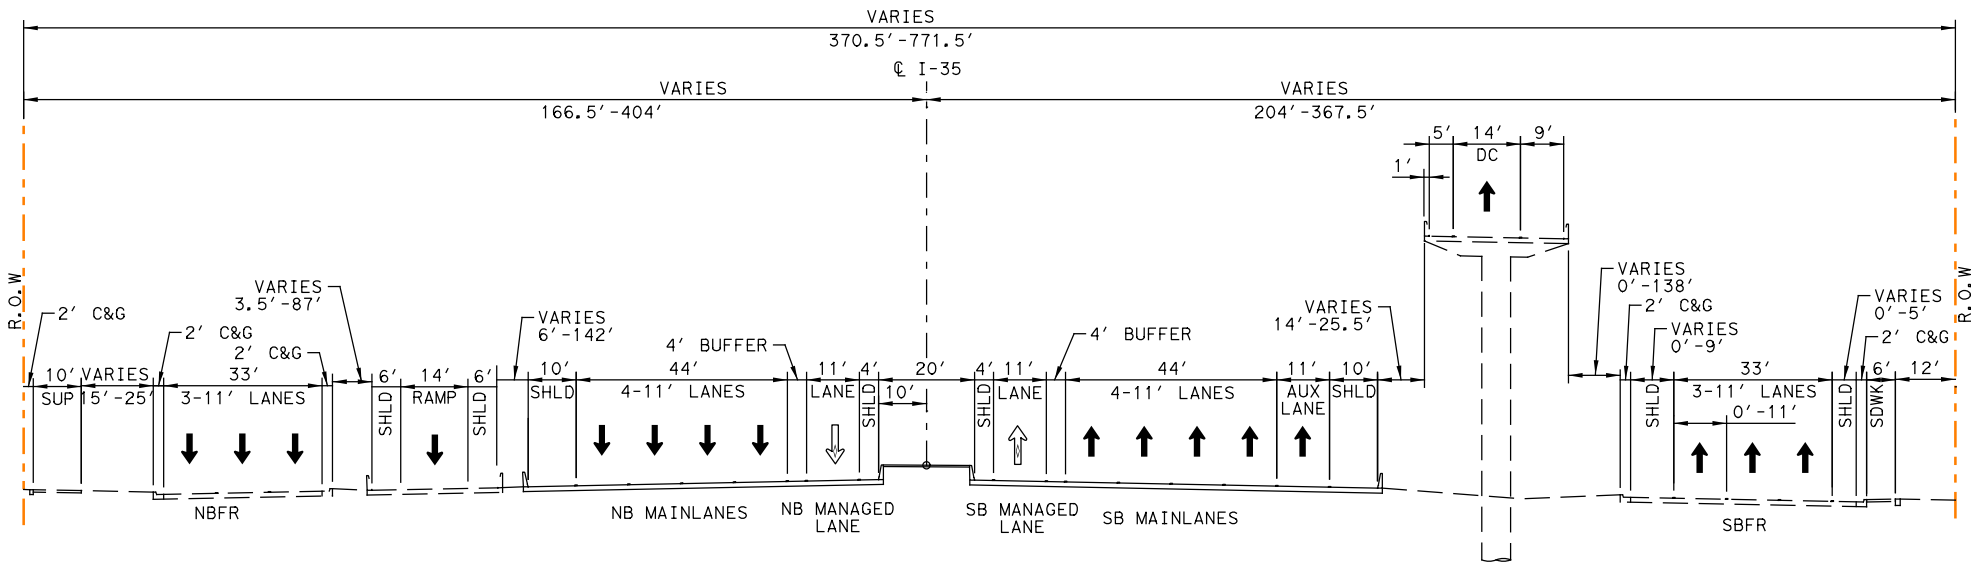

**TYPICAL SECTION
STA 3051+00**



- LEGEND:**
- PROPOSED CENTERLINE/BASELINE
 - PROPOSED ROW
 - EXISTING ROW
 - PARCEL LINE
 - PROPOSED ENVIRONMENTAL STUDY
 - NOISE BARRIER
 - PROPOSED MANAGED LANE
 - PROPOSED MAINLANES/BYPASS/RAMP LANE
 - PROPOSED FRONTAGE LANE AND CROSS STREETS
 - PROPOSED SHARED-USE PATH
 - PROPOSED BRIDGE
 - BIKE/PED STITCHES
 - CONSTRUCTION STAGING AND ACCESS AREAS
 - STAIR ACCESS TO SHARED-USE PATH BRIDGE
 - ADJACENT PROJECTS BY OTHERS, MILL & OVERLAY, STRIPING
 - PROPOSED TRAVEL LANE
 - PROPOSED CLOSED DRIVEWAY
 - POTENTIAL DECK PLAZA LOCATIONS
 - POTENTIAL STITCH/WIDER BRIDGE LOCATIONS
 - HISTORIC/SECTION 4(f) PROPERTY
 - SECTION 6(f) PARKLAND
 - SECTION 4(f) PARKLAND

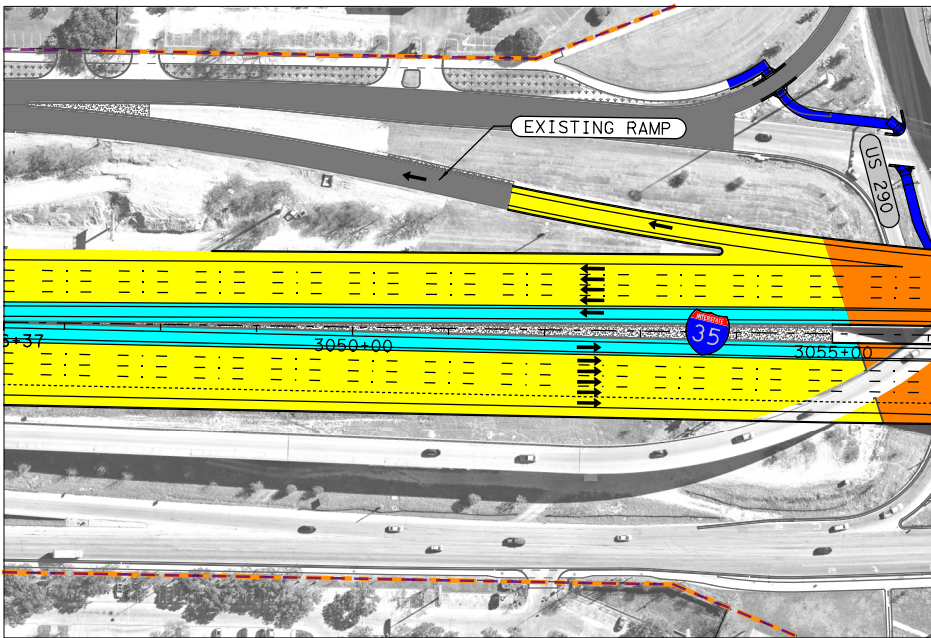

N.T.S


**PRELIMINARY
SUBJECT TO CHANGE**



Texas Department of Transportation
©2021 by Texas Department of Transportation; all rights reserved

HDR HDR Engineering, Inc.
Texas Registered Engineering Firm F-754


**ALT 2
TYPICAL SECTIONS**

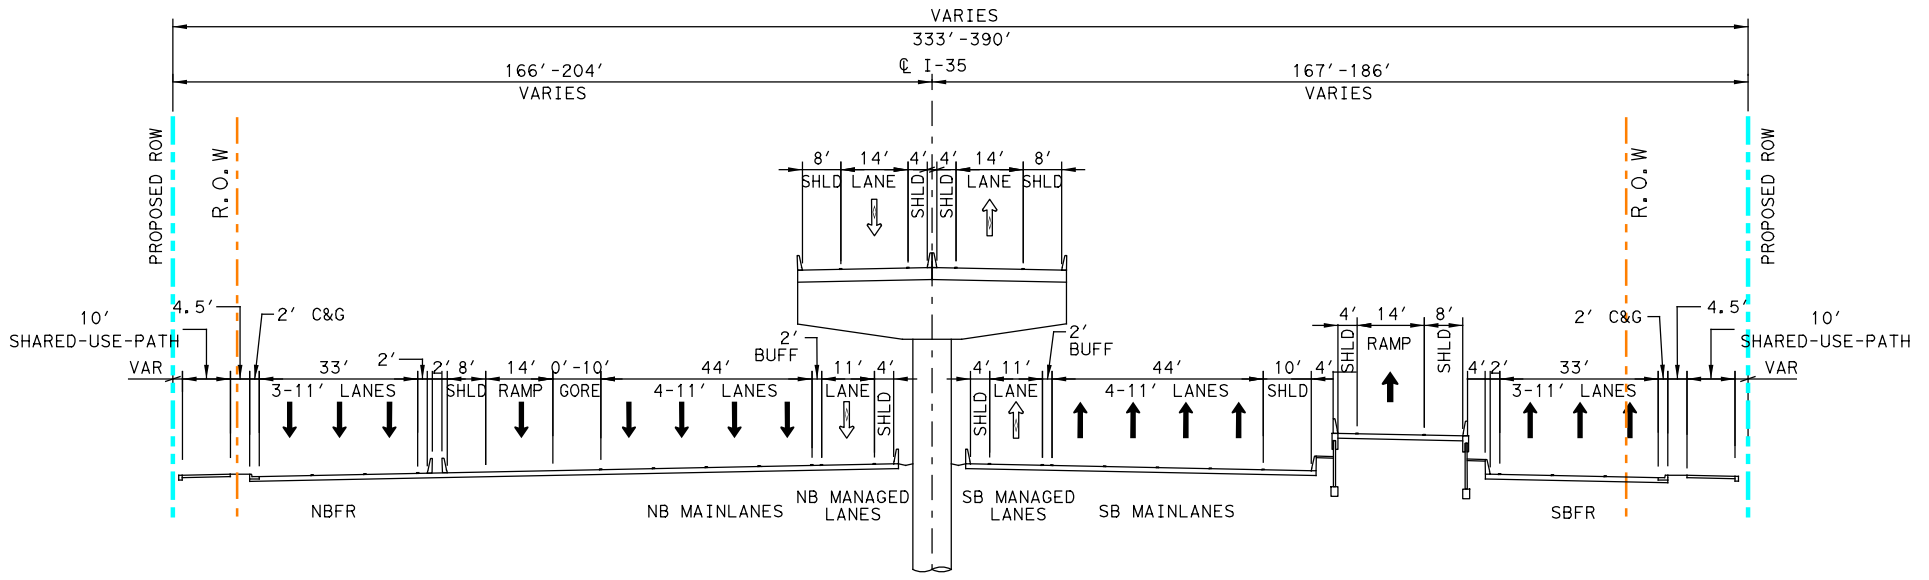

TYPICAL SECTION
STA 3075+00

LEGEND:

- — PROPOSED CENTERLINE/BASELINE
- — PROPOSED ROW
- — EXISTING ROW
- — PARCEL LINE
- — PROPOSED ENVIRONMENTAL STUDY
- — NOISE BARRIER
- — PROPOSED MANAGED LANE
- — PROPOSED MAINLANES/BYPASS/RAMP LANE
- — PROPOSED FRONTAGE LANE AND CROSS STREETS
- — PROPOSED SHARED-USE PATH
- — PROPOSED BRIDGE
- — BIKE/PED STITCHES
- — CONSTRUCTION STAGING AND ACCESS AREAS
- — STAIR ACCESS TO SHARED-USE PATH BRIDGE
- — ADJACENT PROJECTS BY OTHERS, MILL & OVERLAY, STRIPING
- PROPOSED TRAVEL LANE
- PROPOSED CLOSED DRIVEWAY
- □ POTENTIAL DECK PLAZA LOCATIONS
- □ POTENTIAL STITCH/WIDER BRIDGE LOCATIONS
- □ HISTORIC/SECTION 4(f) PROPERTY
- □ SECTION 6(f) PARKLAND
- □ SECTION 4(f) PARKLAND

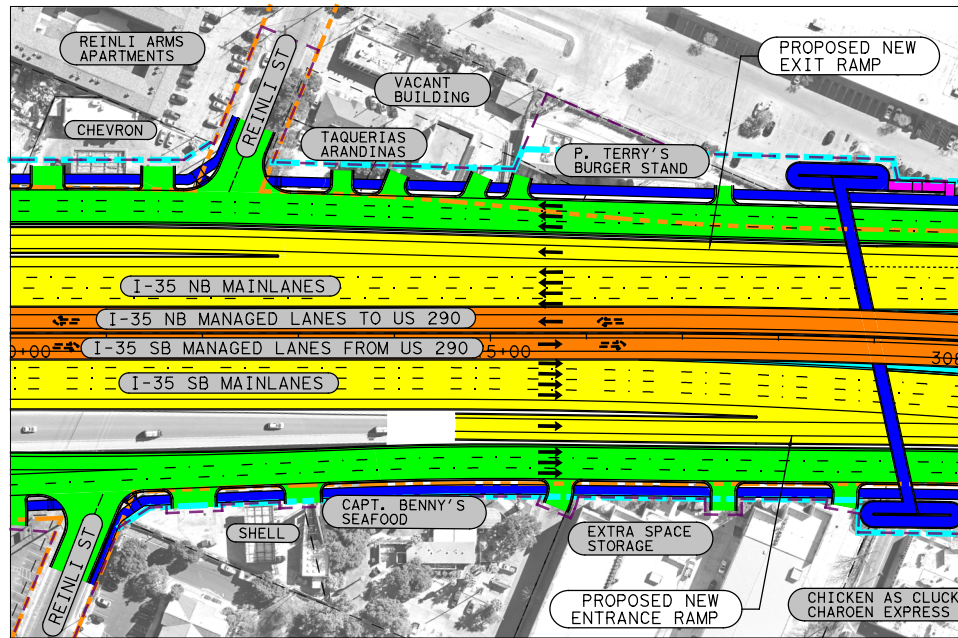

N.T.S


PRELIMINARY
SUBJECT TO CHANGE



Texas Department of Transportation
©2021 by Texas Department of Transportation; all rights reserved



HDR HDR Engineering, Inc.
Texas Registered Engineering Firm F-754

TYPICAL SECTION
ALT 2

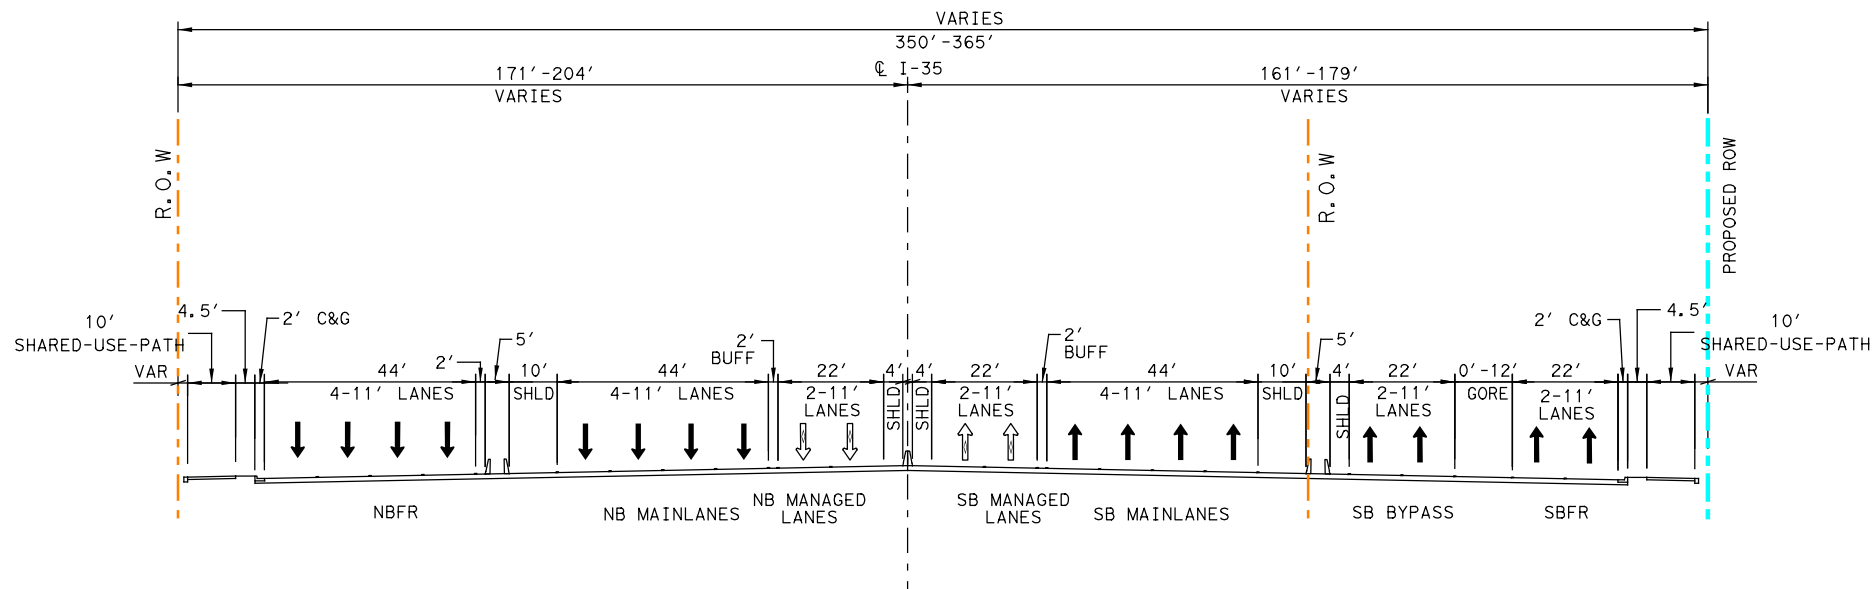

TYPICAL SECTION
STA 3126+00

- LEGEND:**
- PROPOSED CENTERLINE/BASELINE
 - PROPOSED ROW
 - EXISTING ROW
 - PARCEL LINE
 - PROPOSED ENVIRONMENTAL STUDY
 - NOISE BARRIER
 - PROPOSED MANAGED LANE
 - PROPOSED MAINLANES/BYPASS/RAMP LANE
 - PROPOSED FRONTAGE LANE AND CROSS STREETS
 - PROPOSED SHARED-USE PATH
 - PROPOSED BRIDGE
 - BIKE/PED STITCHES
 - CONSTRUCTION STAGING AND ACCESS AREAS
 - STAIR ACCESS TO SHARED-USE PATH BRIDGE
 - ADJACENT PROJECTS BY OTHERS, MILL & OVERLAY, STRIPING
 - PROPOSED TRAVEL LANE
 - PROPOSED CLOSED DRIVEWAY
 - POTENTIAL DECK PLAZA LOCATIONS
 - POTENTIAL STITCH/WIDER BRIDGE LOCATIONS
 - HISTORIC/SECTION 4(f) PROPERTY
 - SECTION 6(f) PARKLAND
 - SECTION 4(f) PARKLAND

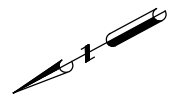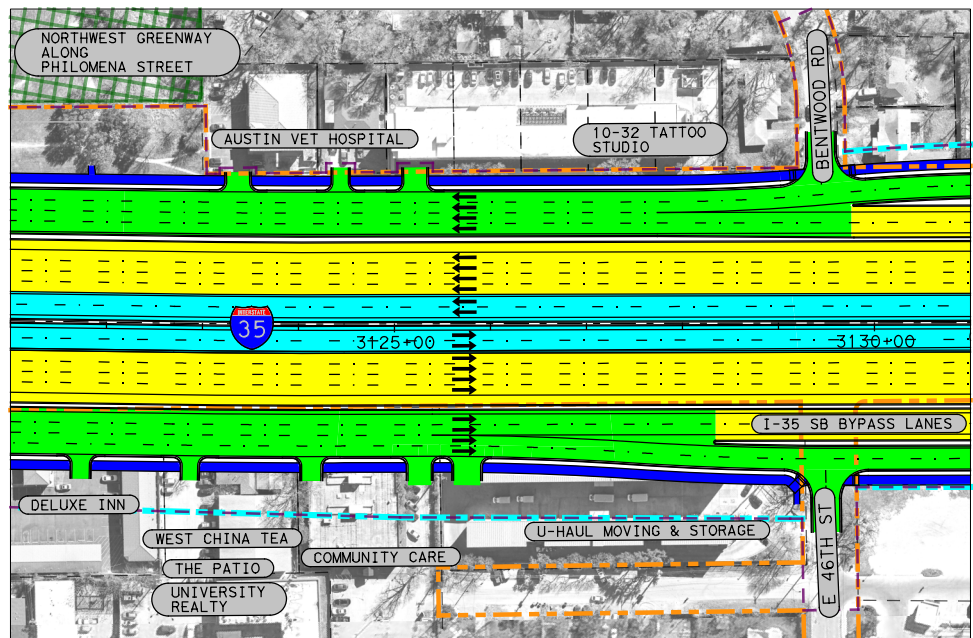


PRELIMINARY
SUBJECT TO CHANGE




Texas Department of Transportation
©2021 by Texas Department of Transportation; all rights reserved

HDR HDR Engineering, Inc.
Texas Registered Engineering Firm F-754

ALT 2
TYPICAL SECTION

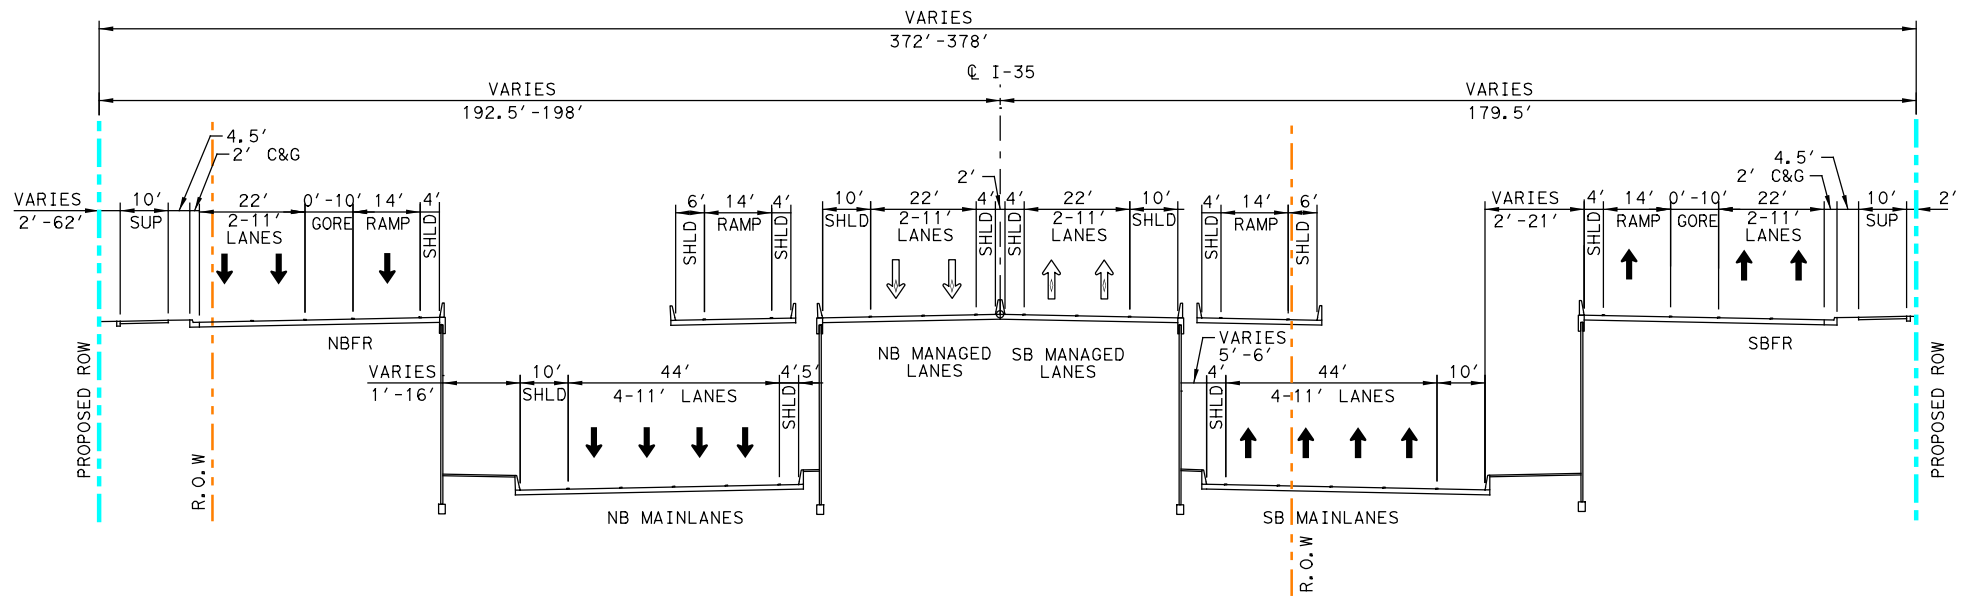

TYPICAL SECTION
STA 3157+29

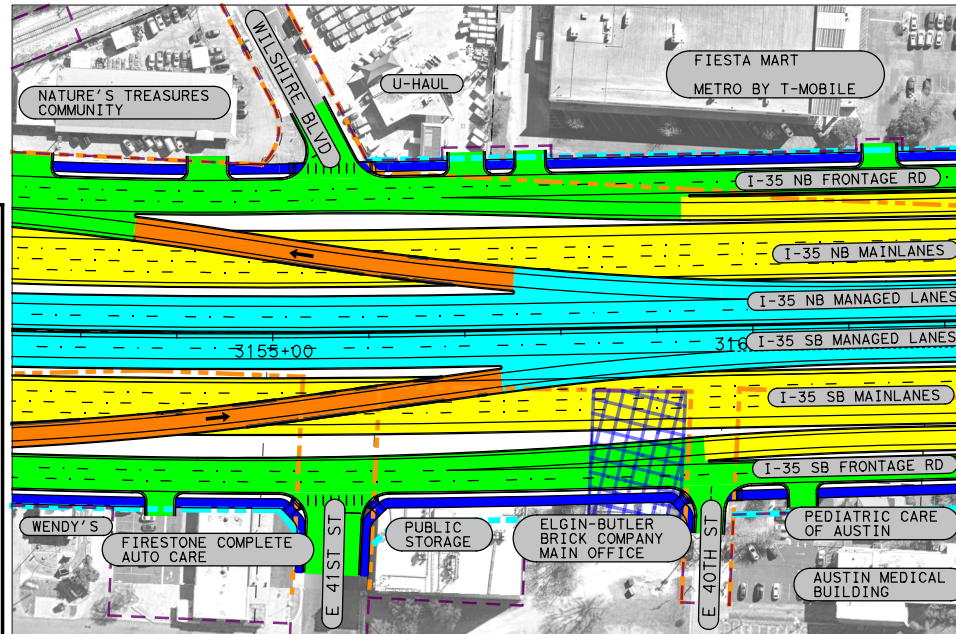

N.T.S

LEGEND:

- PROPOSED CENTERLINE/BASELINE
- PROPOSED ROW
- EXISTING ROW
- PARCEL LINE
- PROPOSED ENVIRONMENTAL STUDY
- NOISE BARRIER
- PROPOSED MANAGED LANE
- PROPOSED MAINLANES/BYPASS/RAMP LANE
- PROPOSED FRONTAGE LANE AND CROSS STREETS
- PROPOSED SHARED-USE PATH
- PROPOSED BRIDGE
- BIKE/PED STITCHES
- CONSTRUCTION STAGING AND ACCESS AREAS
- STAIR ACCESS TO SHARED-USE PATH BRIDGE
- ADJACENT PROJECTS BY OTHERS, MILL & OVERLAY, STRIPING
- PROPOSED TRAVEL LANE
- PROPOSED CLOSED DRIVEWAY
- POTENTIAL DECK PLAZA LOCATIONS
- POTENTIAL STITCH/WIDER BRIDGE LOCATIONS
- HISTORIC/SECTION 4(f) PROPERTY
- SECTION 6(f) PARKLAND
- SECTION 4(f) PARKLAND


PRELIMINARY
SUBJECT TO CHANGE




Texas Department of Transportation
©2021 by Texas Department of Transportation; all rights reserved.

HDR Engineering, Inc.
Texas Registered Engineering Firm F-754

ALT 2
TYPICAL SECTION

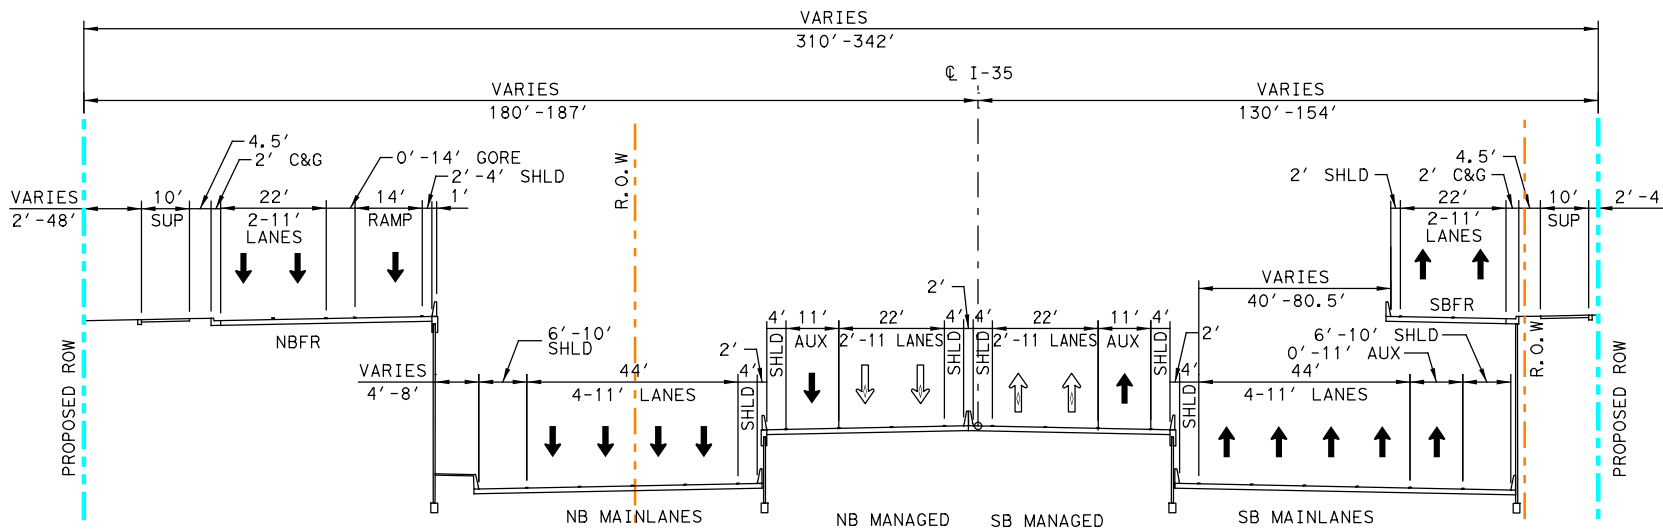

**TYPICAL SECTION
STA 3173+00**

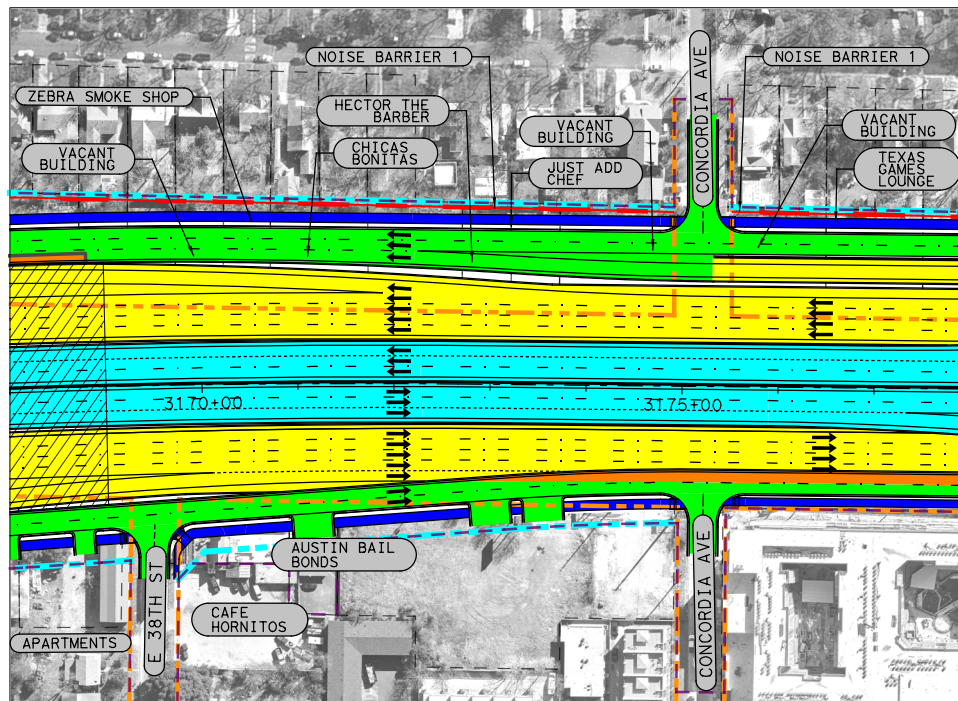

N.T.S

LEGEND:

- PROPOSED CENTERLINE/BASELINE
- PROPOSED ROW
- EXISTING ROW
- PARCEL LINE
- PROPOSED ENVIRONMENTAL STUDY
- NOISE BARRIER
- PROPOSED MANAGED LANE
- PROPOSED MAINLANES/BYPASS/RAMP LANE
- PROPOSED FRONTAGE LANE AND CROSS STREETS
- PROPOSED SHARED-USE PATH
- PROPOSED BRIDGE
- BIKE/PED STITCHES
- CONSTRUCTION STAGING AND ACCESS AREAS
- STAIR ACCESS TO SHARED-USE PATH BRIDGE
- ADJACENT PROJECTS BY OTHERS, MILL & OVERLAY, STRIPING
- PROPOSED TRAVEL LANE
- PROPOSED CLOSED DRIVEWAY
- POTENTIAL DECK PLAZA LOCATIONS
- POTENTIAL STITCH/WIDER BRIDGE LOCATIONS
- HISTORIC/SECTION 4(f) PROPERTY
- SECTION 6(f) PARKLAND
- SECTION 4(f) PARKLAND


**PRELIMINARY
SUBJECT TO CHANGE**




Texas Department of Transportation
©2021 by Texas Department of Transportation;
all rights reserved

HDR Engineering, Inc.
Texas Registered Engineering Firm F-754


**ALT 2
TYPICAL SECTIONS**

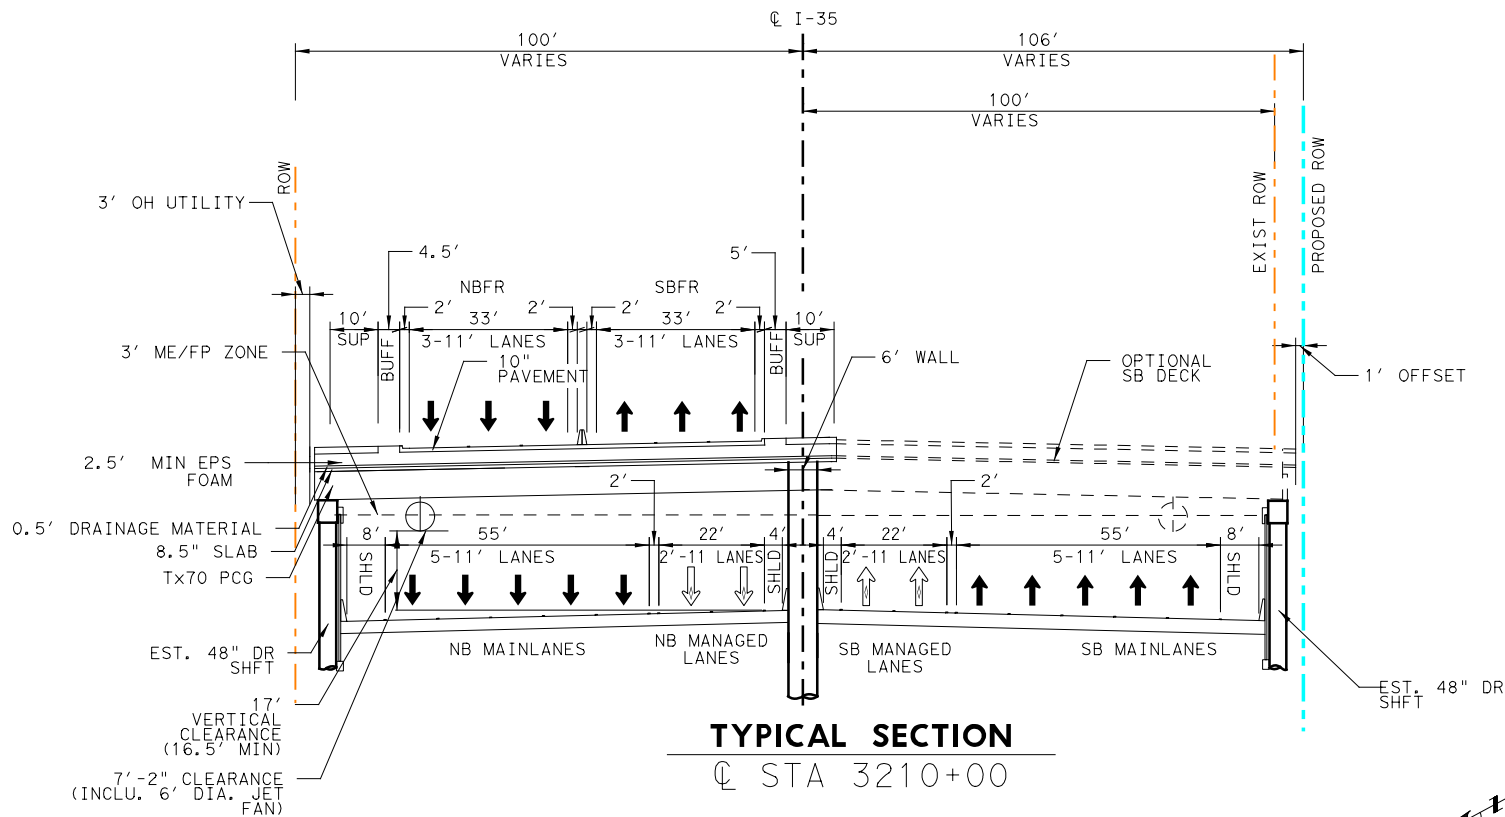

TYPICAL SECTION
Q STA 3210+00

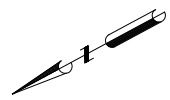

- LEGEND:**
- PROPOSED CENTERLINE/BASELINE
 - PROPOSED ROW
 - EXISTING ROW
 - PARCEL LINE
 - PROPOSED ENVIRONMENTAL STUDY
 - NOISE BARRIER
 - PROPOSED MANAGED LANE
 - PROPOSED MAINLANES/BYPASS/RAMP LANE
 - PROPOSED FRONTAGE LANE AND CROSS STREETS
 - PROPOSED SHARED-USE PATH
 - PROPOSED BRIDGE
 - BIKE/PED STITCHES
 - CONSTRUCTION STAGING AND ACCESS AREAS
 - STAIR ACCESS TO SHARED-USE PATH BRIDGE
 - ADJACENT PROJECTS BY OTHERS, MILL & OVERLAY, STRIPING
 - PROPOSED TRAVEL LANE
 - PROPOSED CLOSED DRIVEWAY
 - POTENTIAL DECK PLAZA LOCATIONS
 - POTENTIAL STITCH/WIDER BRIDGE LOCATIONS
 - HISTORIC/SECTION 4(f) PROPERTY
 - SECTION 6(f) PARKLAND
 - SECTION 4(f) PARKLAND

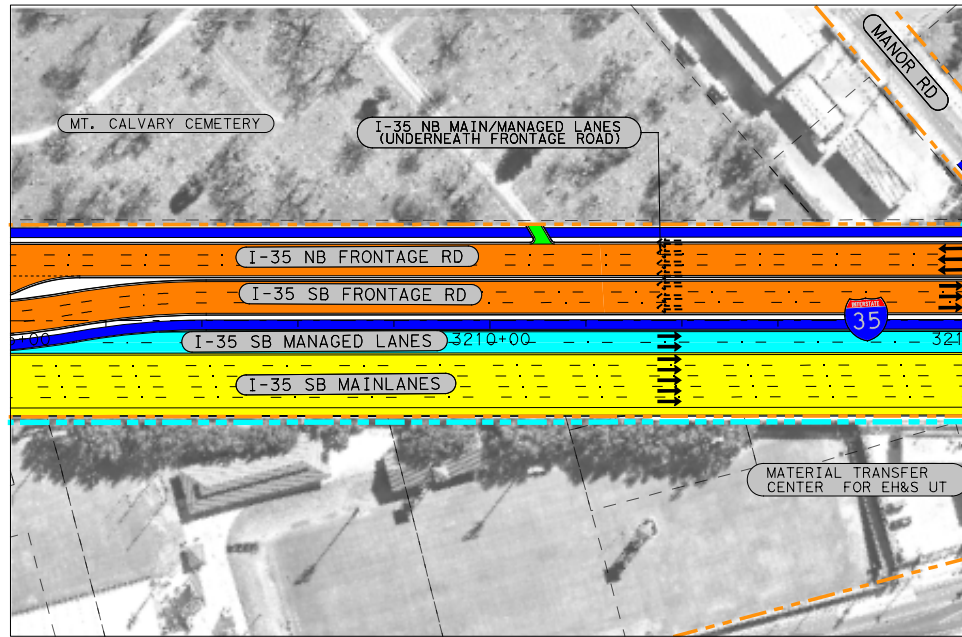

N.T.S


PRELIMINARY
SUBJECT TO CHANGE




Texas Department of Transportation
©2021 by Texas Department of Transportation; all rights reserved

HDR HDR Engineering, Inc.
Texas Registered Engineering Firm F-754

ALT 2
TYPICAL SECTIONS

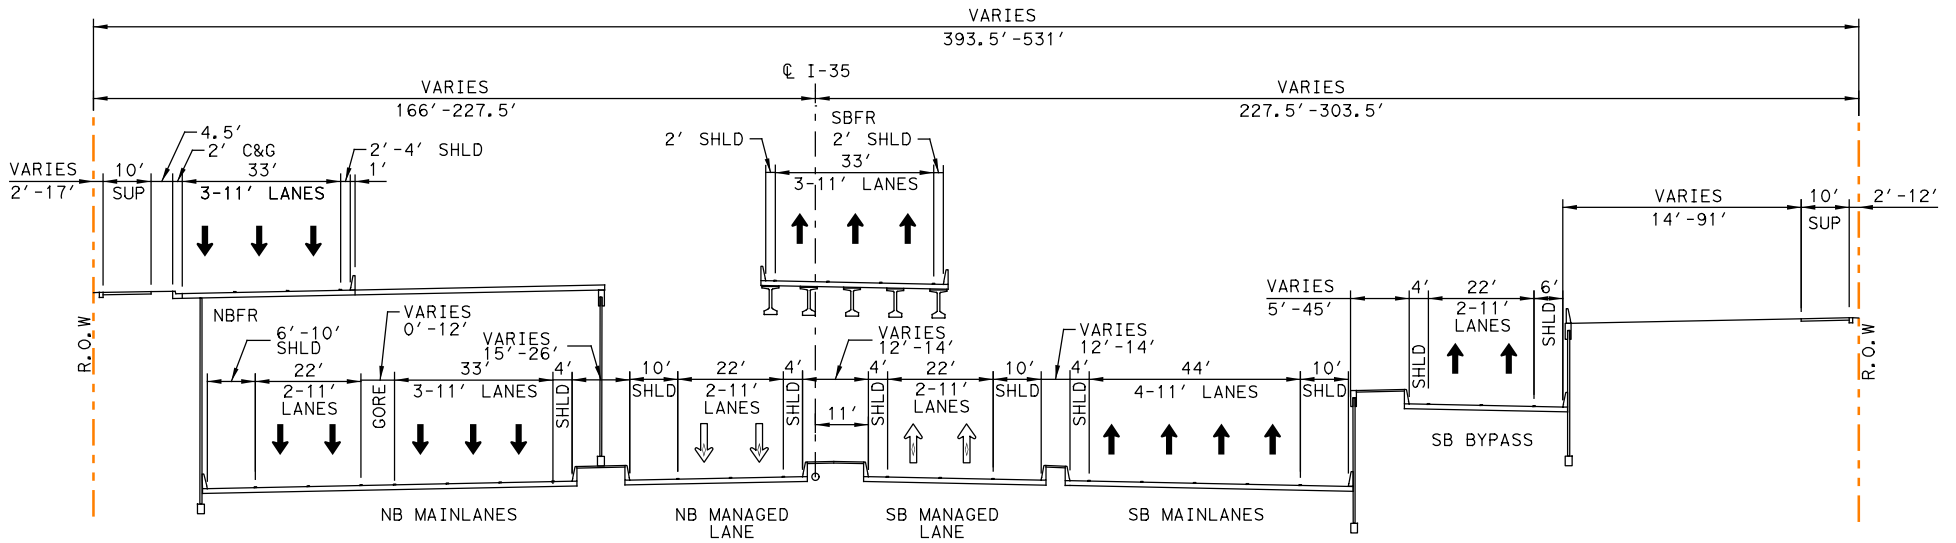


TYPICAL SECTION
STA 321+00

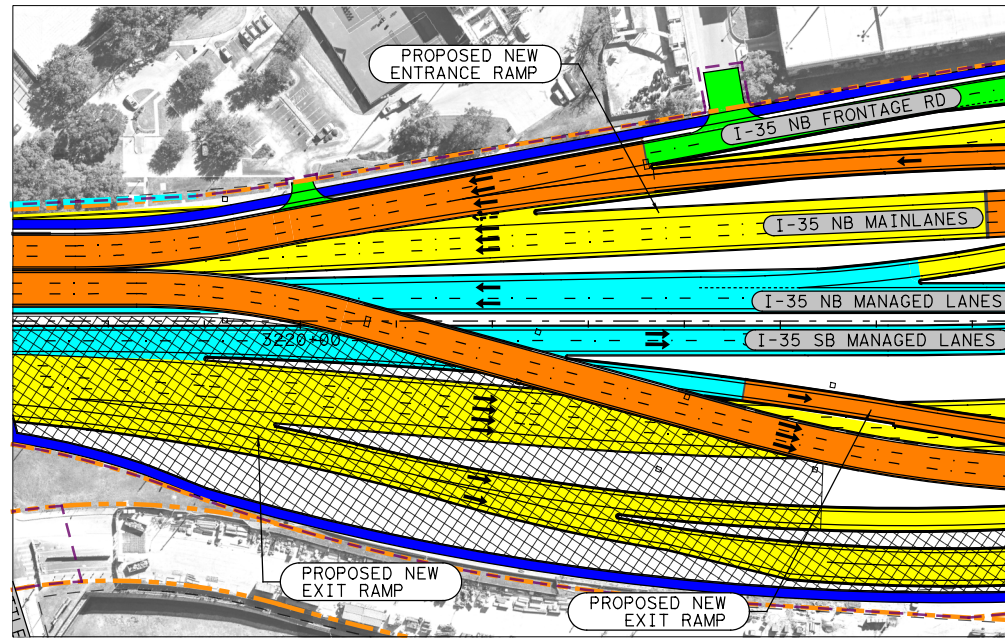

N.T.S

- LEGEND:**
- PROPOSED CENTERLINE/BASELINE
 - PROPOSED ROW
 - EXISTING ROW
 - PARCEL LINE
 - PROPOSED ENVIRONMENTAL STUDY
 - NOISE BARRIER
 - PROPOSED MANAGED LANE
 - PROPOSED MAINLANES/BYPASS/RAMP LANE
 - PROPOSED FRONTAGE LANE AND CROSS STREETS
 - PROPOSED SHARED-USE PATH
 - PROPOSED BRIDGE
 - BIKE/PED STITCHES
 - CONSTRUCTION STAGING AND ACCESS AREAS
 - STAIR ACCESS TO SHARED-USE PATH BRIDGE
 - ADJACENT PROJECTS BY OTHERS, MILL & OVERLAY, STRIPING
 - PROPOSED TRAVEL LANE
 - PROPOSED CLOSED DRIVEWAY
 - POTENTIAL DECK PLAZA LOCATIONS
 - POTENTIAL STITCH/WIDER BRIDGE LOCATIONS
 - HISTORIC/SECTION 4(f) PROPERTY
 - SECTION 6(f) PARKLAND
 - SECTION 4(f) PARKLAND

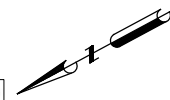


PRELIMINARY
SUBJECT TO CHANGE



Texas Department of Transportation
©2021 by Texas Department of Transportation; all rights reserved

HDR HDR Engineering, Inc.
Texas Registered Engineering Firm F-754


ALT 2
TYPICAL SECTIONS

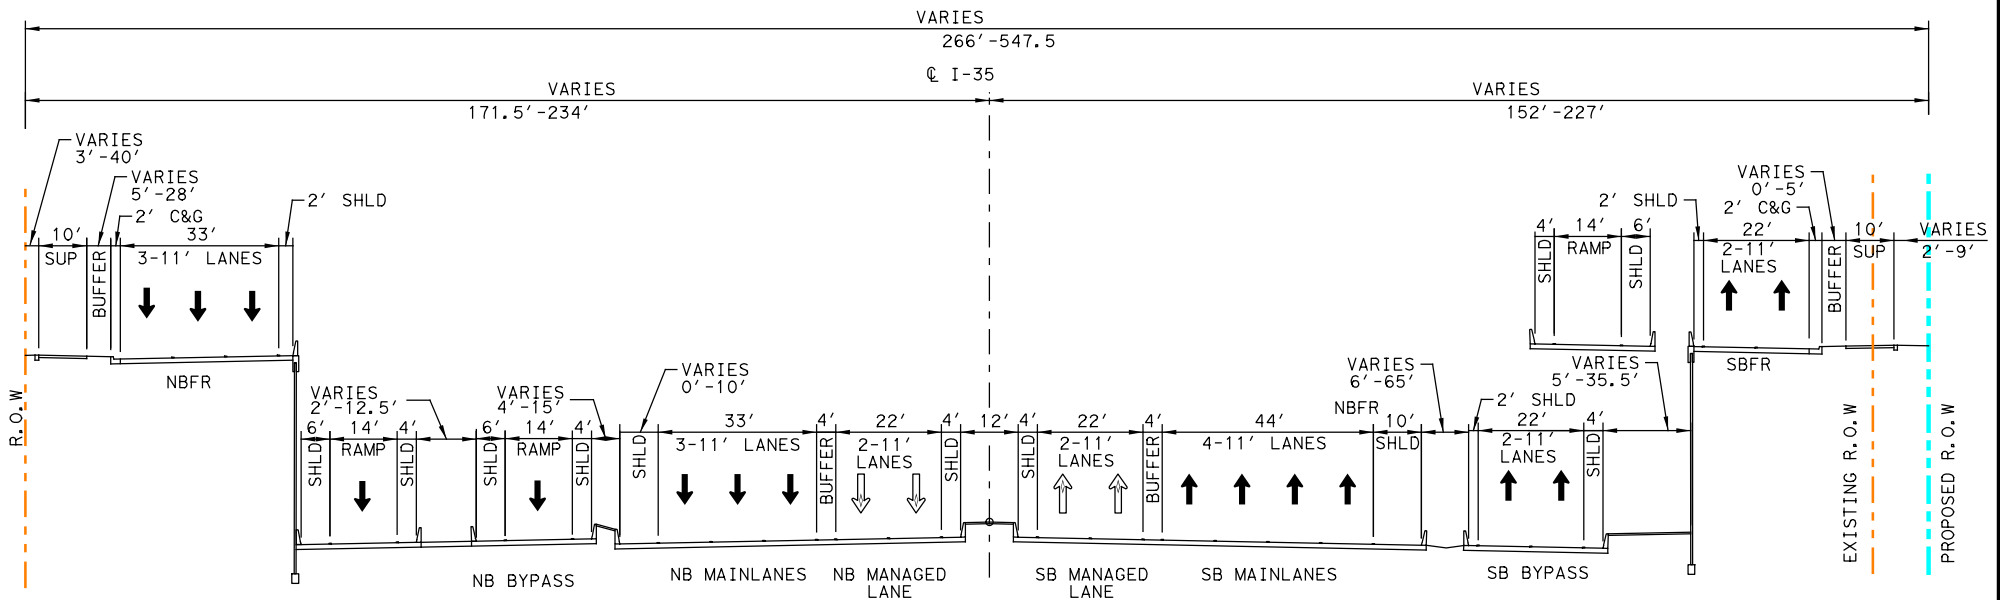

TYPICAL SECTION
STA 3268+00



- LEGEND:**
- PROPOSED CENTERLINE/BASELINE
 - PROPOSED ROW
 - EXISTING ROW
 - PARCEL LINE
 - PROPOSED ENVIRONMENTAL STUDY
 - NOISE BARRIER
 - PROPOSED MANAGED LANE
 - PROPOSED MAINLANES/BYPASS/RAMP LANE
 - PROPOSED FRONTAGE LANE AND CROSS STREETS
 - PROPOSED SHARED-USE PATH
 - PROPOSED BRIDGE
 - BIKE/PED STITCHES
 - CONSTRUCTION STAGING AND ACCESS AREAS
 - STAIR ACCESS TO SHARED-USE PATH BRIDGE
 - ADJACENT PROJECTS BY OTHERS, MILL & OVERLAY, STRIPING
 - PROPOSED TRAVEL LANE
 - PROPOSED CLOSED DRIVEWAY
 - POTENTIAL DECK PLAZA LOCATIONS
 - POTENTIAL STITCH/WIDER BRIDGE LOCATIONS
 - HISTORIC/SECTION 4(f) PROPERTY
 - SECTION 6(f) PARKLAND
 - SECTION 4(f) PARKLAND

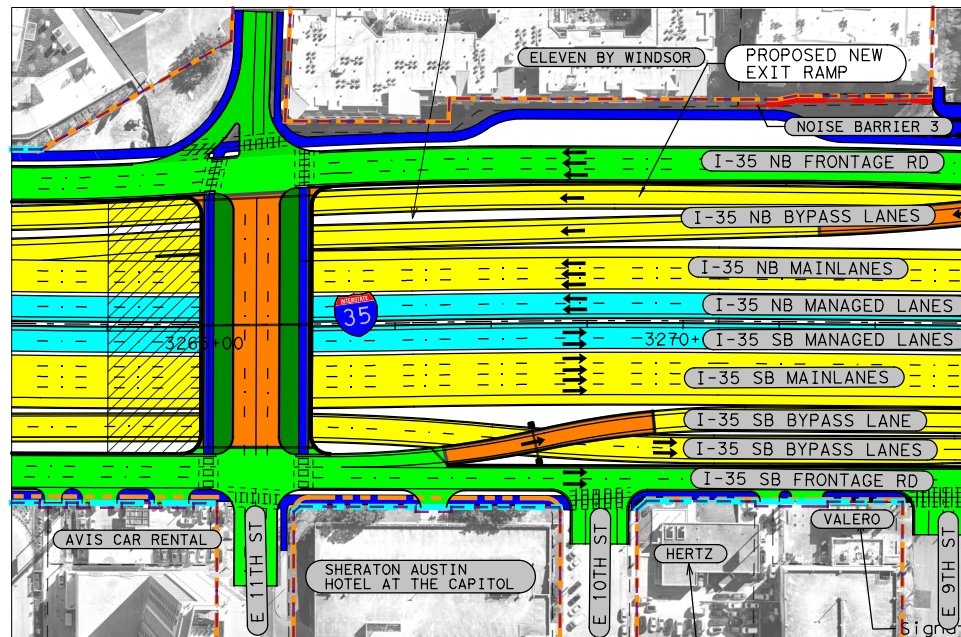

N.T.S


PRELIMINARY
SUBJECT TO CHANGE



Texas Department of Transportation
©2021 by Texas Department of Transportation;
all rights reserved

HDR Engineering, Inc.
Texas Registered Engineering Firm F-754


ALT 2
TYPICAL SECTIONS

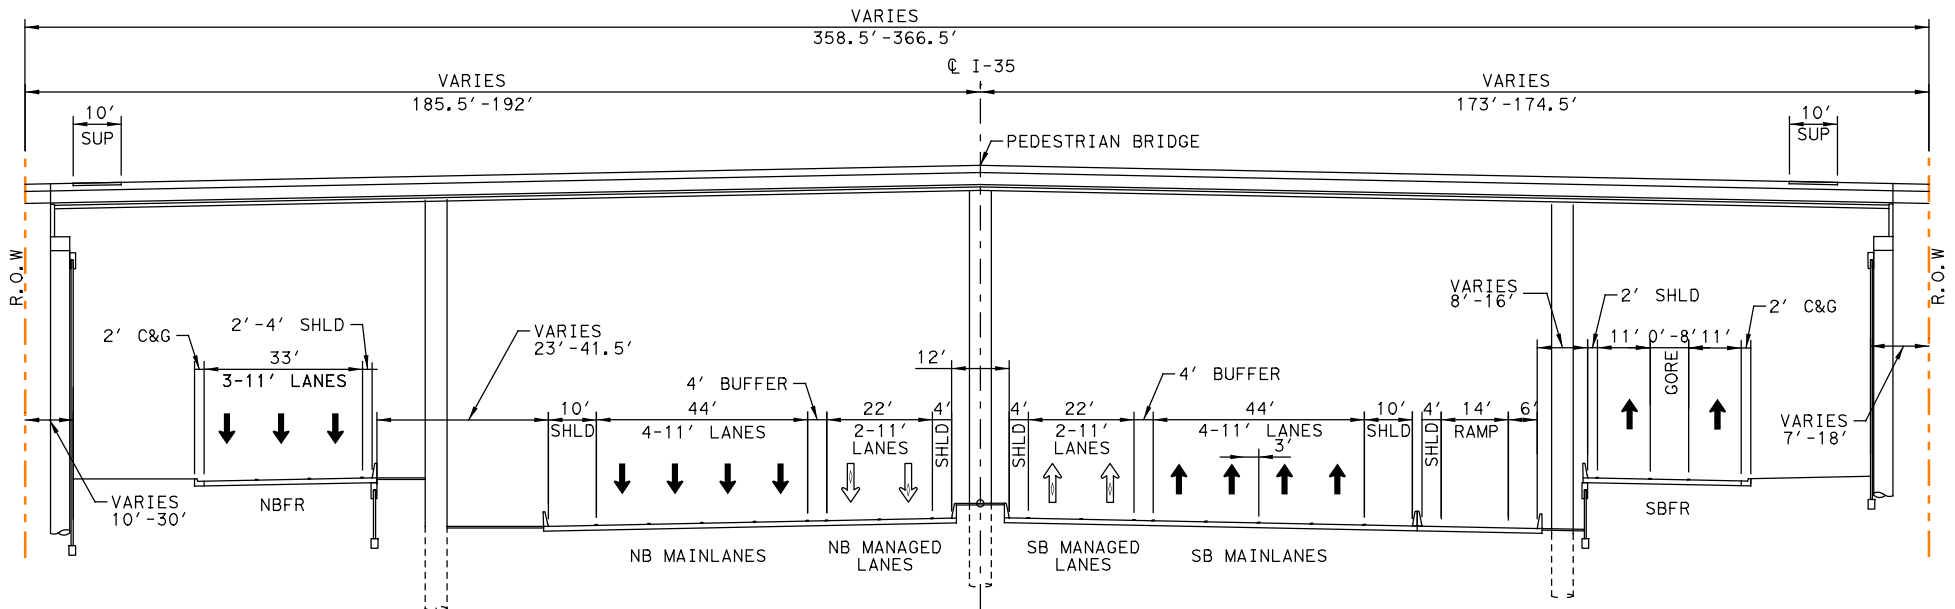

TYPICAL SECTION
STA 3290+33



- LEGEND:**
- PROPOSED CENTERLINE/BASELINE
 - PROPOSED ROW
 - EXISTING ROW
 - PARCEL LINE
 - PROPOSED ENVIRONMENTAL STUDY
 - NOISE BARRIER
 - PROPOSED MANAGED LANE
 - PROPOSED MAINLANES/BYPASS/RAMP LANE
 - PROPOSED FRONTAGE LANE AND CROSS STREETS
 - PROPOSED SHARED-USE PATH
 - PROPOSED BRIDGE
 - BIKE/PED STITCHES
 - CONSTRUCTION STAGING AND ACCESS AREAS
 - STAIR ACCESS TO SHARED-USE PATH BRIDGE
 - ADJACENT PROJECTS BY OTHERS, MILL & OVERLAY, STRIPING
 - PROPOSED TRAVEL LANE
 - PROPOSED CLOSED DRIVEWAY
 - POTENTIAL DECK PLAZA LOCATIONS
 - POTENTIAL STITCH/WIDER BRIDGE LOCATIONS
 - HISTORIC/SECTION 4(f) PROPERTY
 - SECTION 6(f) PARKLAND
 - SECTION 4(f) PARKLAND

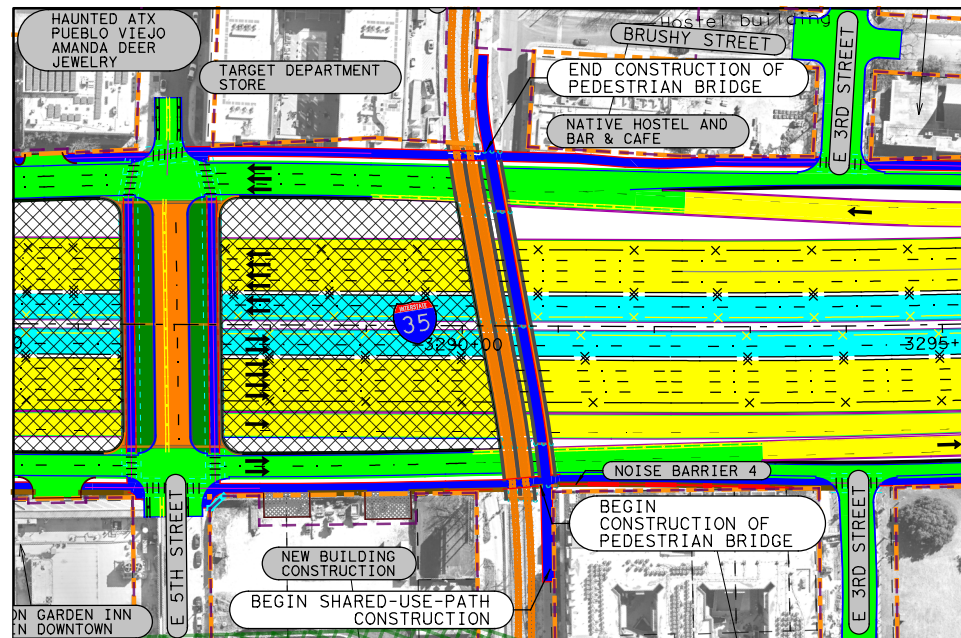


PRELIMINARY
SUBJECT TO CHANGE




Texas Department of Transportation
©2021 by Texas Department of Transportation;
all rights reserved



ALT 2
TYPICAL SECTIONS

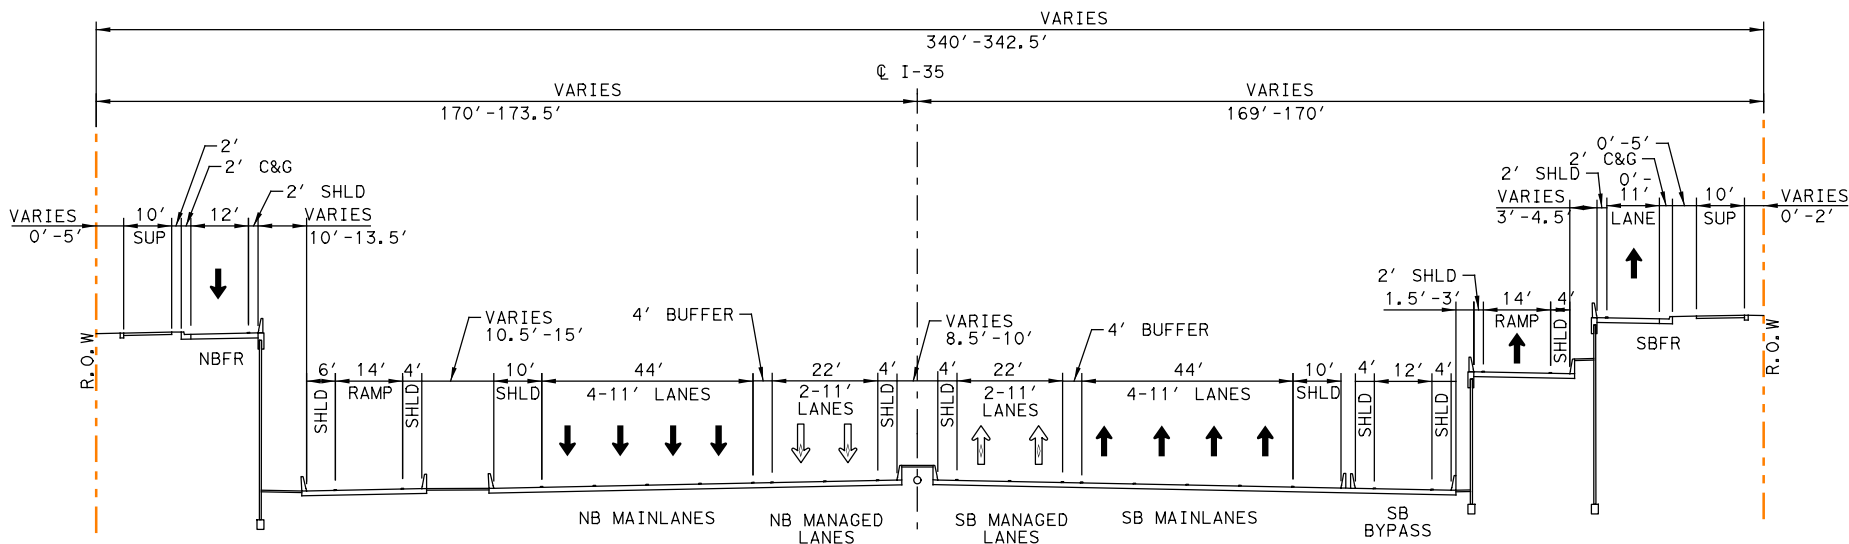

TYPICAL SECTION
STA 3294+66

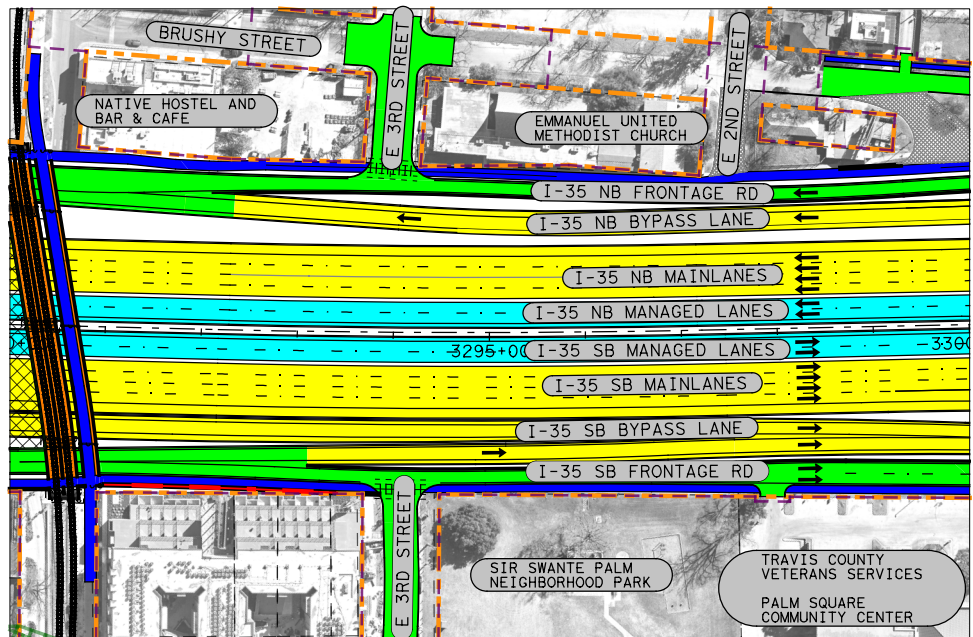

N.T.S

- LEGEND:**
- PROPOSED CENTERLINE/BASELINE
 - PROPOSED ROW
 - EXISTING ROW
 - PARCEL LINE
 - PROPOSED ENVIRONMENTAL STUDY
 - NOISE BARRIER
 - PROPOSED MANAGED LANE
 - PROPOSED MAINLANES/BYPASS/RAMP LANE
 - PROPOSED FRONTAGE LANE AND CROSS STREETS
 - PROPOSED SHARED-USE PATH
 - PROPOSED BRIDGE
 - BIKE/PED STITCHES
 - CONSTRUCTION STAGING AND ACCESS AREAS
 - STAIR ACCESS TO SHARED-USE PATH BRIDGE
 - ADJACENT PROJECTS BY OTHERS, MILL & OVERLAY, STRIPING
 - PROPOSED TRAVEL LANE
 - PROPOSED CLOSED DRIVEWAY
 - POTENTIAL DECK PLAZA LOCATIONS
 - POTENTIAL STITCH/WIDER BRIDGE LOCATIONS
 - HISTORIC/SECTION 4(f) PROPERTY
 - SECTION 6(f) PARKLAND
 - SECTION 4(f) PARKLAND


PRELIMINARY
SUBJECT TO CHANGE




Texas Department of Transportation
©2021 by Texas Department of Transportation; all rights reserved

HDR HDR Engineering, Inc.
Texas Registered Engineering Firm F-754

ALT 2
TYPICAL SECTIONS

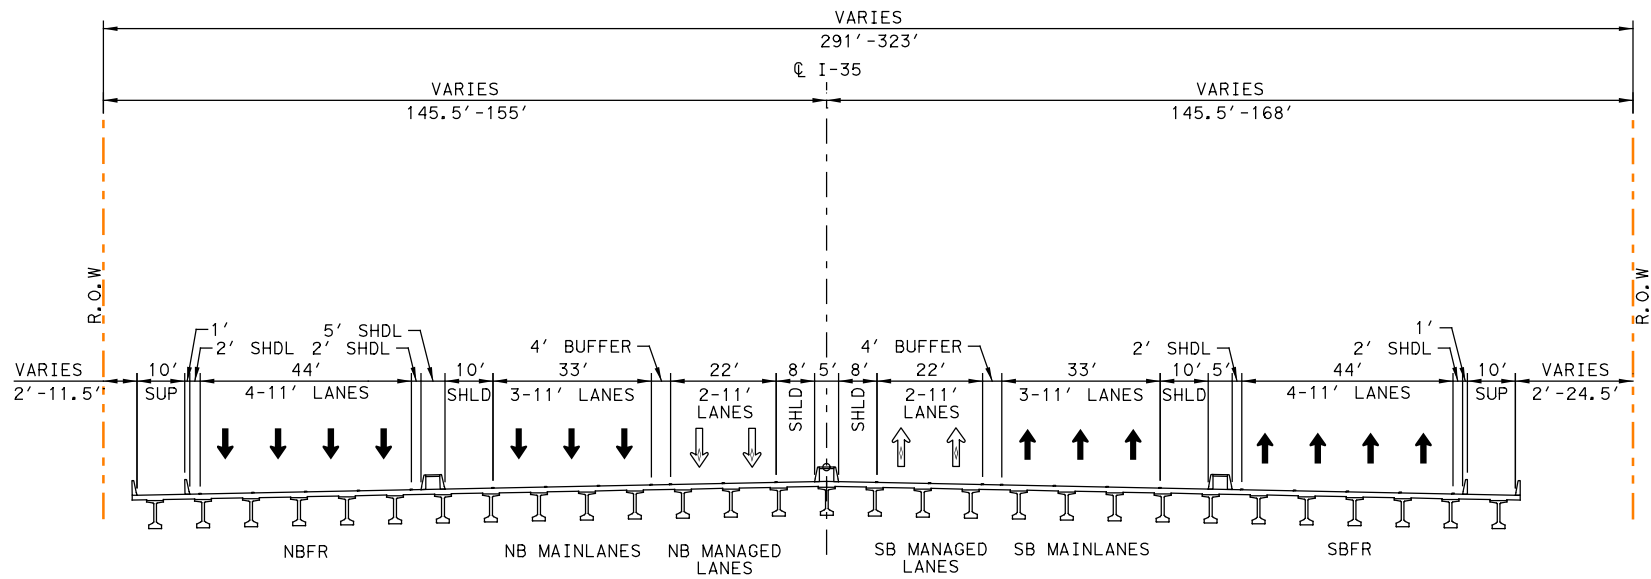

TYPICAL SECTION
STA 3336+00

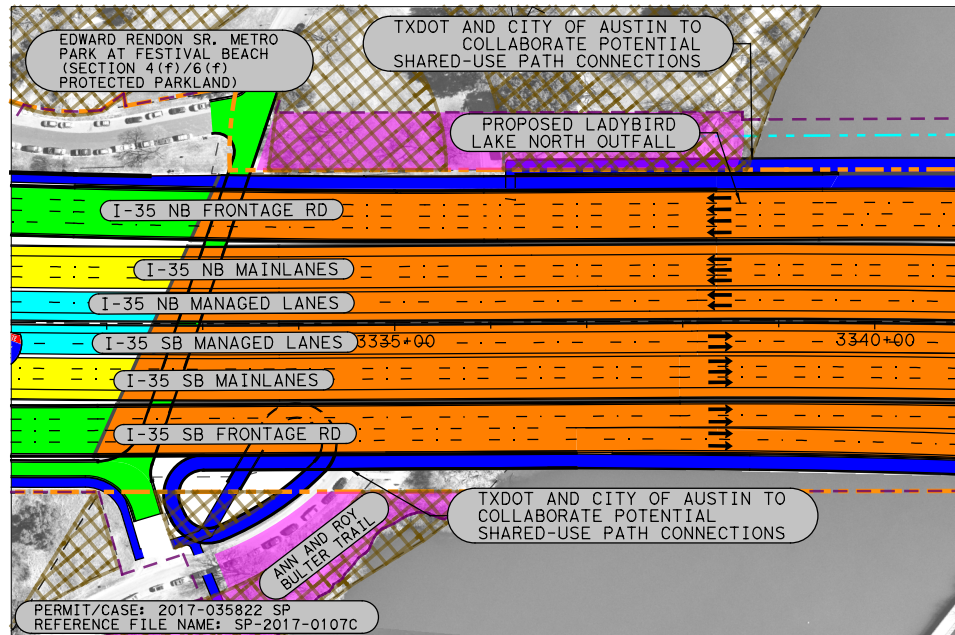

N.T.S

LEGEND:

- PROPOSED CENTERLINE/BASELINE
- PROPOSED ROW
- EXISTING ROW
- PARCEL LINE
- PROPOSED ENVIRONMENTAL STUDY
- NOISE BARRIER
- PROPOSED MANAGED LANE
- PROPOSED MAINLANES/BYPASS/RAMP LANE
- PROPOSED FRONTAGE LANE AND CROSS STREETS
- PROPOSED SHARED-USE PATH
- PROPOSED BRIDGE
- BIKE/PED STITCHES
- CONSTRUCTION STAGING AND ACCESS AREAS
- STAIR ACCESS TO SHARED-USE PATH BRIDGE
- ADJACENT PROJECTS BY OTHERS, MILL & OVERLAY, STRIPING
- PROPOSED TRAVEL LANE
- PROPOSED CLOSED DRIVEWAY
- POTENTIAL DECK PLAZA LOCATIONS
- POTENTIAL STITCH/WIDER BRIDGE LOCATIONS
- HISTORIC/SECTION 4(f) PROPERTY
- SECTION 6(f) PARKLAND
- SECTION 4(f) PARKLAND


PRELIMINARY
SUBJECT TO CHANGE




Texas Department of Transportation
©2021 by Texas Department of Transportation; all rights reserved

HDR Engineering, Inc.
Texas Registered Engineering Firm F-754


ALT 2
TYPICAL SECTIONS

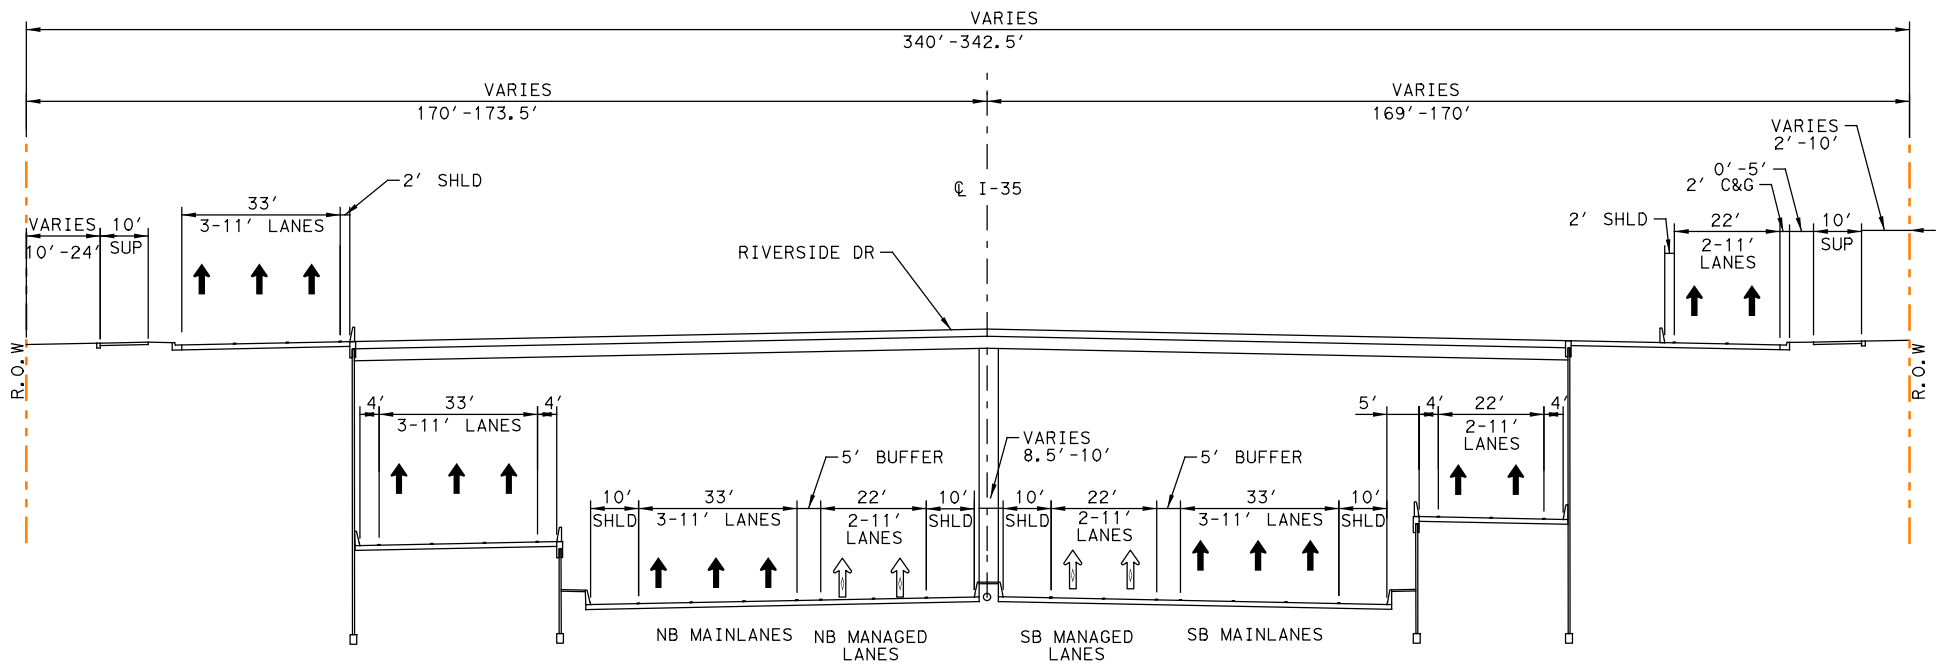

TYPICAL SECTION
STA 3350+79

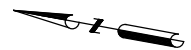

- LEGEND:**
- PROPOSED CENTERLINE/BASELINE
 - PROPOSED ROW
 - EXISTING ROW
 - PARCEL LINE
 - PROPOSED ENVIRONMENTAL STUDY
 - NOISE BARRIER
 - PROPOSED MANAGED LANE
 - PROPOSED MAINLANES/BYPASS/RAMP LANE
 - PROPOSED FRONTAGE LANE AND CROSS STREETS
 - PROPOSED SHARED-USE PATH
 - PROPOSED BRIDGE
 - BIKE/PED STITCHES
 - CONSTRUCTION STAGING AND ACCESS AREAS
 - STAIR ACCESS TO SHARED-USE PATH BRIDGE
 - ADJACENT PROJECTS BY OTHERS, MILL & OVERLAY, STRIPING
 - PROPOSED TRAVEL LANE
 - PROPOSED CLOSED DRIVEWAY
 - POTENTIAL DECK PLAZA LOCATIONS
 - POTENTIAL STITCH/WIDER BRIDGE LOCATIONS
 - HISTORIC/SECTION 4(f) PROPERTY
 - SECTION 6(f) PARKLAND
 - SECTION 4(f) PARKLAND

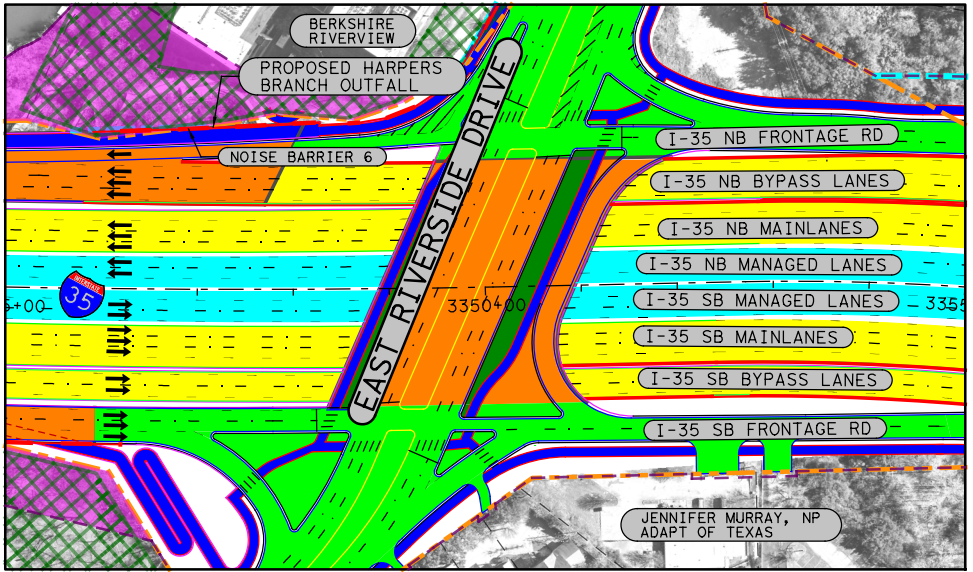

N.T.S


PRELIMINARY
SUBJECT TO CHANGE




Texas Department of Transportation
©2021 by Texas Department of Transportation; all rights reserved

HDR HDR Engineering, Inc.
Texas Registered Engineering Firm F-754

ALT 2
TYPICAL SECTIONS

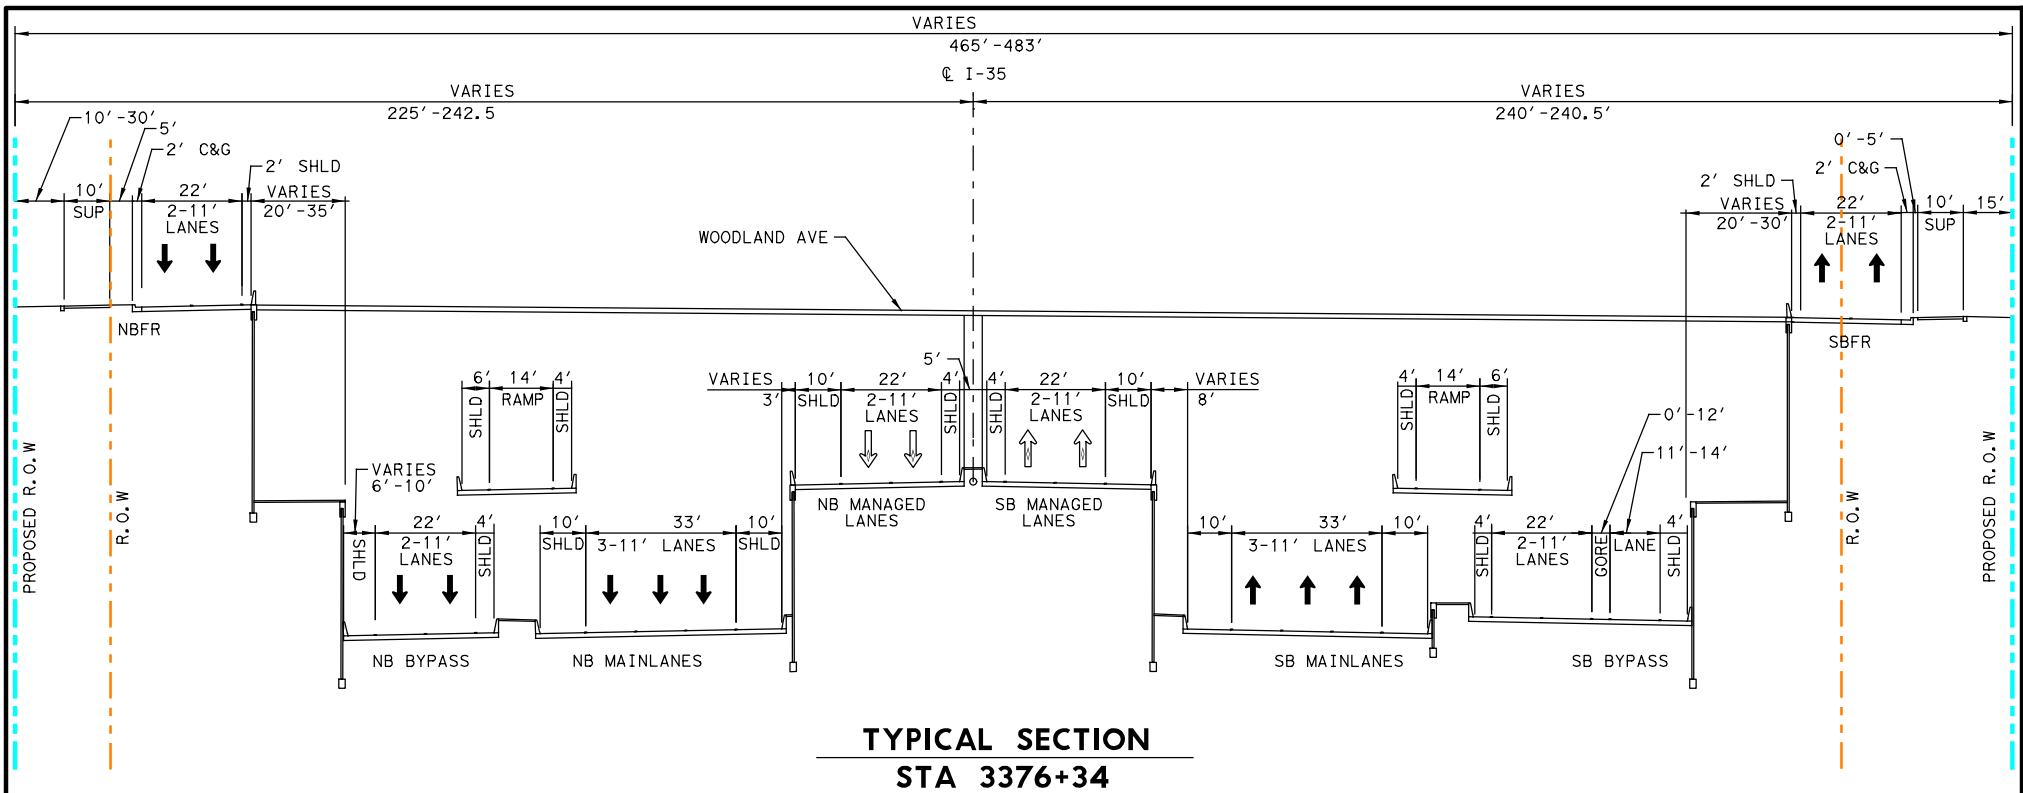

- LEGEND:**
- PROPOSED CENTERLINE/BASELINE
 - PROPOSED ROW
 - EXISTING ROW
 - PARCEL LINE
 - PROPOSED ENVIRONMENTAL STUDY
 - NOISE BARRIER
 - PROPOSED MANAGED LANE
 - PROPOSED MAINLANES/BYPASS/RAMP LANE
 - PROPOSED FRONTAGE LANE AND CROSS STREETS
 - PROPOSED SHARED-USE PATH
 - PROPOSED BRIDGE
 - BIKE/PED STITCHES
 - CONSTRUCTION STAGING AND ACCESS AREAS
 - STAIR ACCESS TO SHARED-USE PATH BRIDGE
 - ADJACENT PROJECTS BY OTHERS, MILL & OVERLAY, STRIPING
 - PROPOSED TRAVEL LANE
 - PROPOSED CLOSED DRIVEWAY
 - POTENTIAL DECK PLAZA LOCATIONS
 - POTENTIAL STITCH/WIDER BRIDGE LOCATIONS
 - HISTORIC/SECTION 4(f) PROPERTY
 - SECTION 6(f) PARKLAND
 - SECTION 4(f) PARKLAND

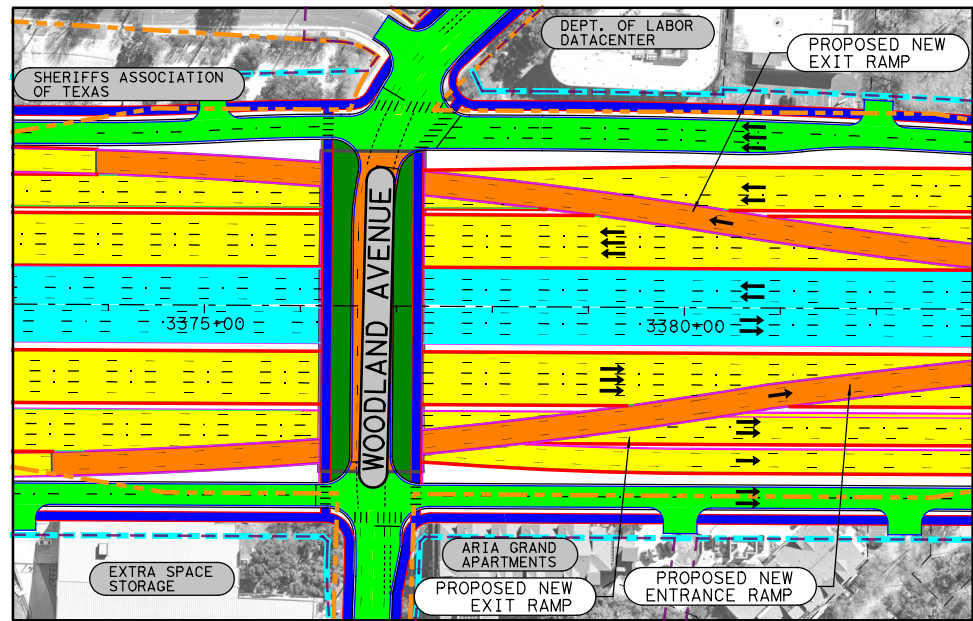


**PRELIMINARY
SUBJECT TO CHANGE**



Texas Department of Transportation
©2021 by Texas Department of Transportation; all rights reserved

HDR HDR Engineering, Inc.
Texas Registered Engineering Firm F-754


**ALT 2
TYPICAL SECTIONS**

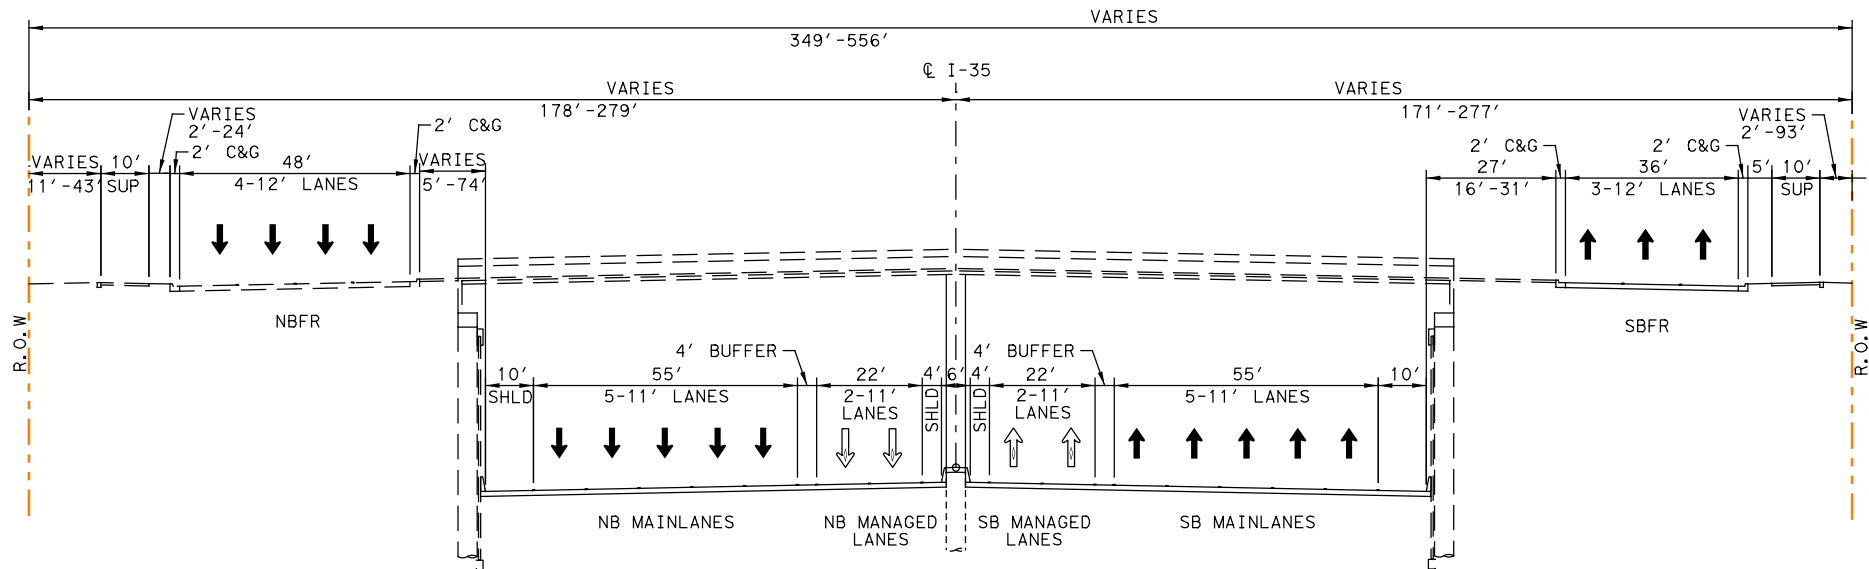

TYPICAL SECTION
STA 3406+56

LEGEND:

- PROPOSED CENTERLINE/BASELINE
- PROPOSED ROW
- EXISTING ROW
- PARCEL LINE
- PROPOSED ENVIRONMENTAL STUDY
- NOISE BARRIER
- PROPOSED MANAGED LANE
- PROPOSED MAINLANES/BYPASS/RAMP LANE
- PROPOSED FRONTAGE LANE AND CROSS STREETS
- PROPOSED SHARED-USE PATH
- PROPOSED BRIDGE
- BIKE/PED STITCHES
- CONSTRUCTION STAGING AND ACCESS AREAS
- STAIR ACCESS TO SHARED-USE PATH BRIDGE
- ADJACENT PROJECTS BY OTHERS, MILL & OVERLAY, STRIPING
- PROPOSED TRAVEL LANE
- PROPOSED CLOSED DRIVEWAY
- POTENTIAL DECK PLAZA LOCATIONS
- POTENTIAL STITCH/WIDER BRIDGE LOCATIONS
- HISTORIC/SECTION 4(f) PROPERTY
- SECTION 6(f) PARKLAND
- SECTION 4(f) PARKLAND

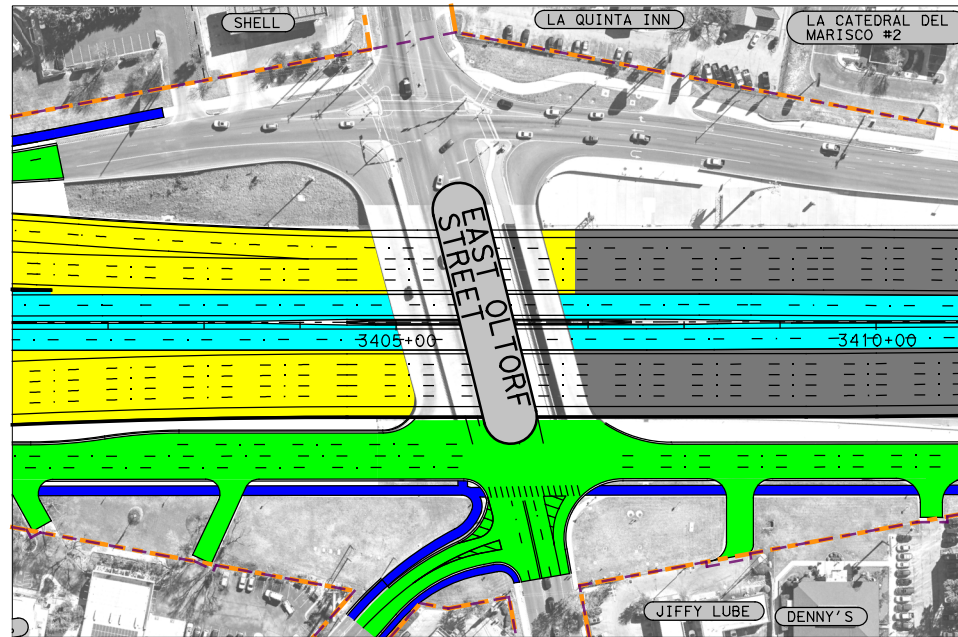

N.T.S


PRELIMINARY
SUBJECT TO CHANGE




Texas Department of Transportation
©2021 by Texas Department of Transportation; all rights reserved

HDR HDR Engineering, Inc.
Texas Registered Engineering Firm F-754

ALT 2
TYPICAL SECTIONS

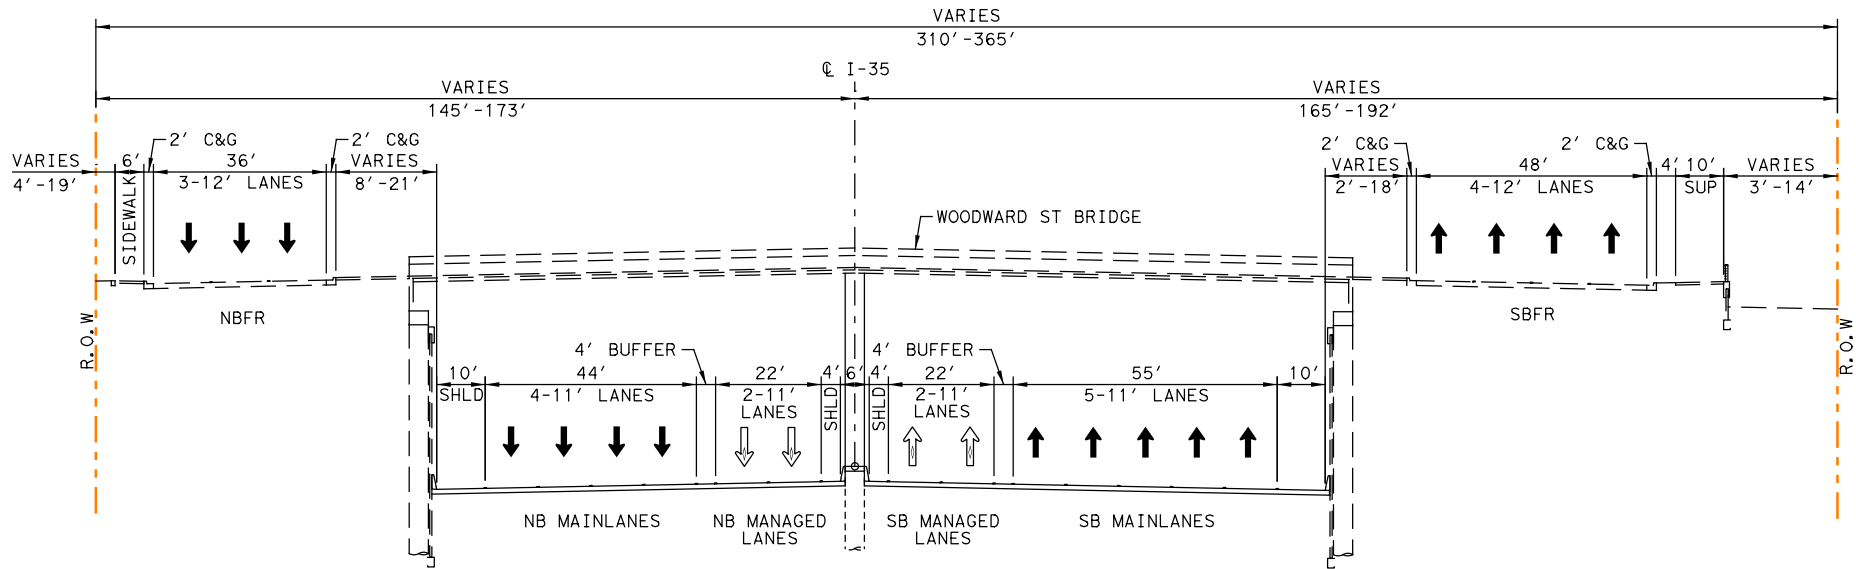

TYPICAL SECTION
STA 3448+92

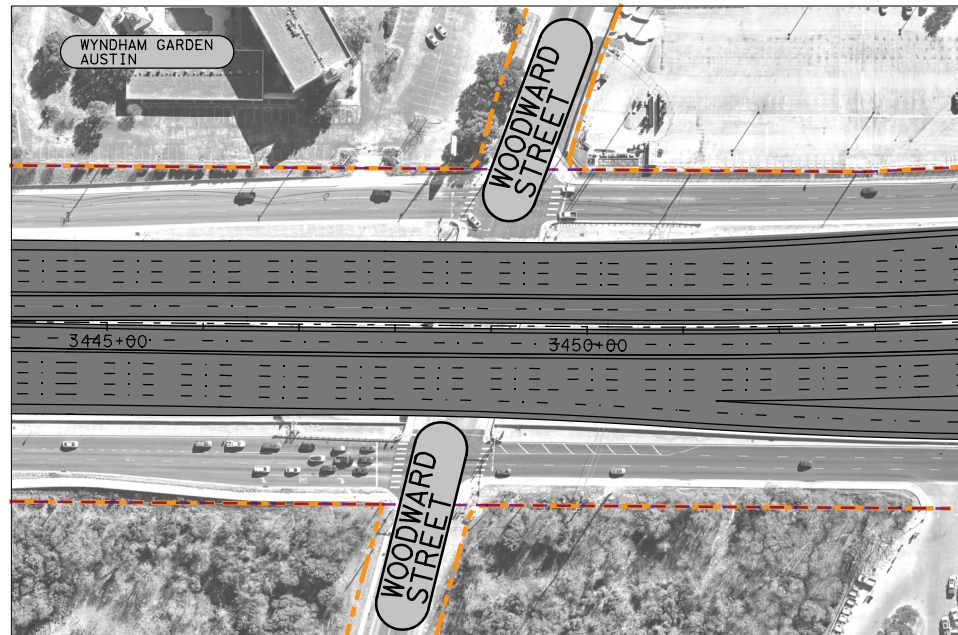

N.T.S

LEGEND:

- PROPOSED CENTERLINE/BASELINE
- PROPOSED ROW
- EXISTING ROW
- PARCEL LINE
- PROPOSED ENVIRONMENTAL STUDY
- NOISE BARRIER
- PROPOSED MANAGED LANE
- PROPOSED MAINLANES/BYPASS/RAMP LANE
- PROPOSED FRONTAGE LANE AND CROSS STREETS
- PROPOSED SHARED-USE PATH
- PROPOSED BRIDGE
- BIKE/PED STITCHES
- CONSTRUCTION STAGING AND ACCESS AREAS
- STAIR ACCESS TO SHARED-USE PATH BRIDGE
- ADJACENT PROJECTS BY OTHERS, MILL & OVERLAY, STRIPING
- PROPOSED TRAVEL LANE
- PROPOSED CLOSED DRIVEWAY
- POTENTIAL DECK PLAZA LOCATIONS
- POTENTIAL STITCH/WIDER BRIDGE LOCATIONS
- HISTORIC/SECTION 4(f) PROPERTY
- SECTION 6(f) PARKLAND
- SECTION 4(f) PARKLAND




PRELIMINARY
SUBJECT TO CHANGE




Texas Department of Transportation
©2021 by Texas Department of Transportation; all rights reserved

HDR HDR Engineering, Inc.
Texas Registered Engineering Firm F-754

ALT 2
TYPICAL SECTIONS

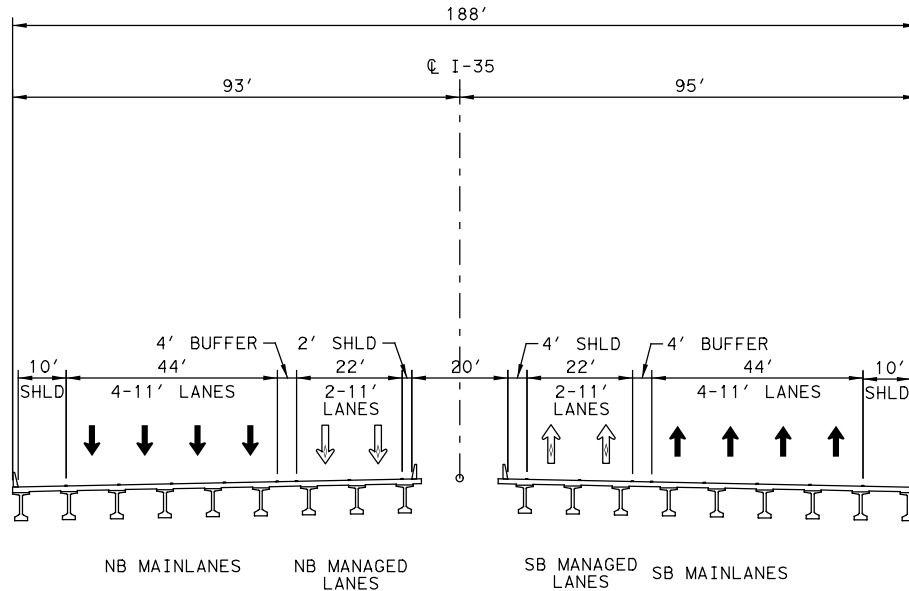

TYPICAL SECTION
STA 3477+00

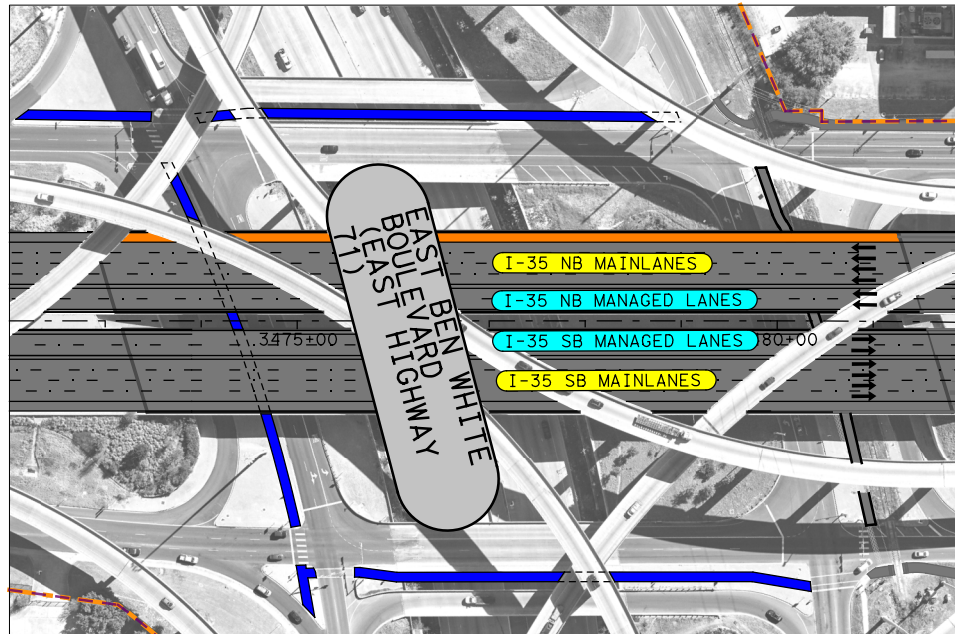

N.T.S

LEGEND:

- PROPOSED CENTERLINE/BASELINE
- PROPOSED ROW
- EXISTING ROW
- PARCEL LINE
- PROPOSED ENVIRONMENTAL STUDY
- NOISE BARRIER
- PROPOSED MANAGED LANE
- PROPOSED MAINLANES/BYPASS/RAMP LANE
- PROPOSED FRONTAGE LANE AND CROSS STREETS
- PROPOSED SHARED-USE PATH
- PROPOSED BRIDGE
- BIKE/PED STITCHES
- CONSTRUCTION STAGING AND ACCESS AREAS
- STAIR ACCESS TO SHARED-USE PATH BRIDGE
- ADJACENT PROJECTS BY OTHERS, MILL & OVERLAY, STRIPING
- PROPOSED TRAVEL LANE
- PROPOSED CLOSED DRIVEWAY
- POTENTIAL DECK PLAZA LOCATIONS
- POTENTIAL STITCH/WIDER BRIDGE LOCATIONS
- HISTORIC/SECTION 4(f) PROPERTY
- SECTION 6(f) PARKLAND
- SECTION 4(f) PARKLAND

PRELIMINARY
SUBJECT TO CHANGE




Texas Department of Transportation
©2021 by Texas Department of Transportation; all rights reserved

HDR HDR Engineering, Inc.
Texas Registered Engineering Firm F-754


ALT 2
TYPICAL SECTIONS

Modified Alternative 3 (Preferred Alternative) – Typical Sections

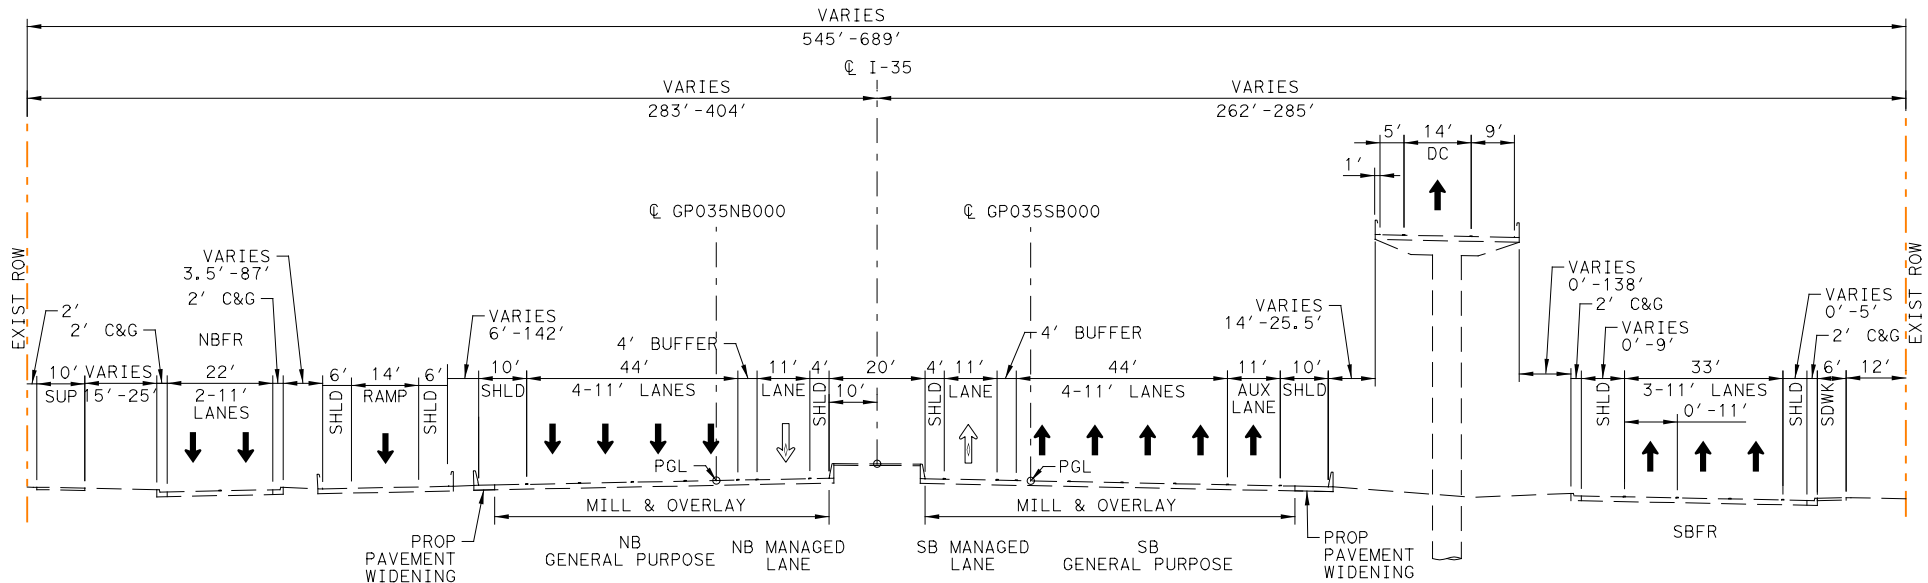

PROPOSED TYPICAL SECTION (N.T.S)

☐ STA 3050+00

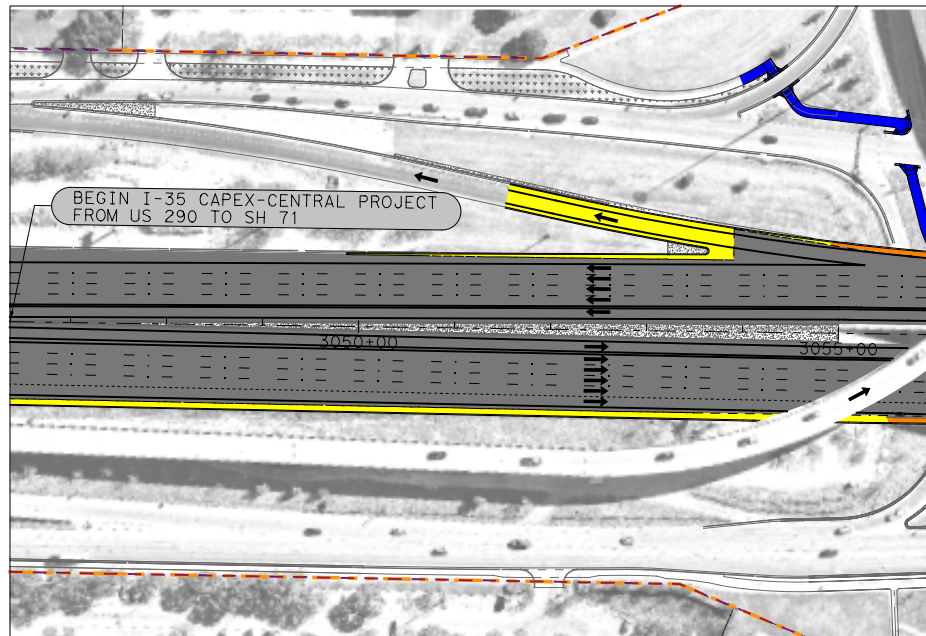

N.T.S

LEGEND:

- PROPOSED CENTERLINE/BASELINE
- PROPOSED ROW
- EXISTING ROW
- PARCEL LINE
- PROPOSED ENVIRONMENTAL STUDY
- NOISE BARRIER
- PROPOSED ACCESS DENIAL
- PROPOSED MANAGED LANE
- PROPOSED MAINLANES/BYPASS/RAMP LANE
- PROPOSED FRONTAGE LANE AND CROSS STREETS
- PROPOSED SHARED-USE PATH
- PROPOSED BRIDGE
- BIKE/PED STITCHES
- CONSTRUCTION STAGING AND ACCESS AREAS
- STAIR ACCESS TO SHARED-USE PATH BRIDGE
- ADJACENT PROJECTS BY OTHERS, MILL & OVERLAY, STRIPING
- PROPOSED TRAVEL LANE
- PROPOSED CLOSED DRIVEWAY
- POTENTIAL DECK PLAZA LOCATIONS
- POTENTIAL STITCH/WIDER BRIDGE LOCATIONS
- HISTORIC/SECTION 4(f) PROPERTY
- SECTION 6(f) PARKLAND
- SECTION 4(f) PARKLAND


**PRELIMINARY
SUBJECT TO CHANGE**



Texas Department of Transportation
©2023 by Texas Department of Transportation;
all rights reserved

HDR HDR Engineering, Inc.
Texas Registered Engineering Firm F-754

**ALT 3 MOD
TYPICAL SECTIONS**

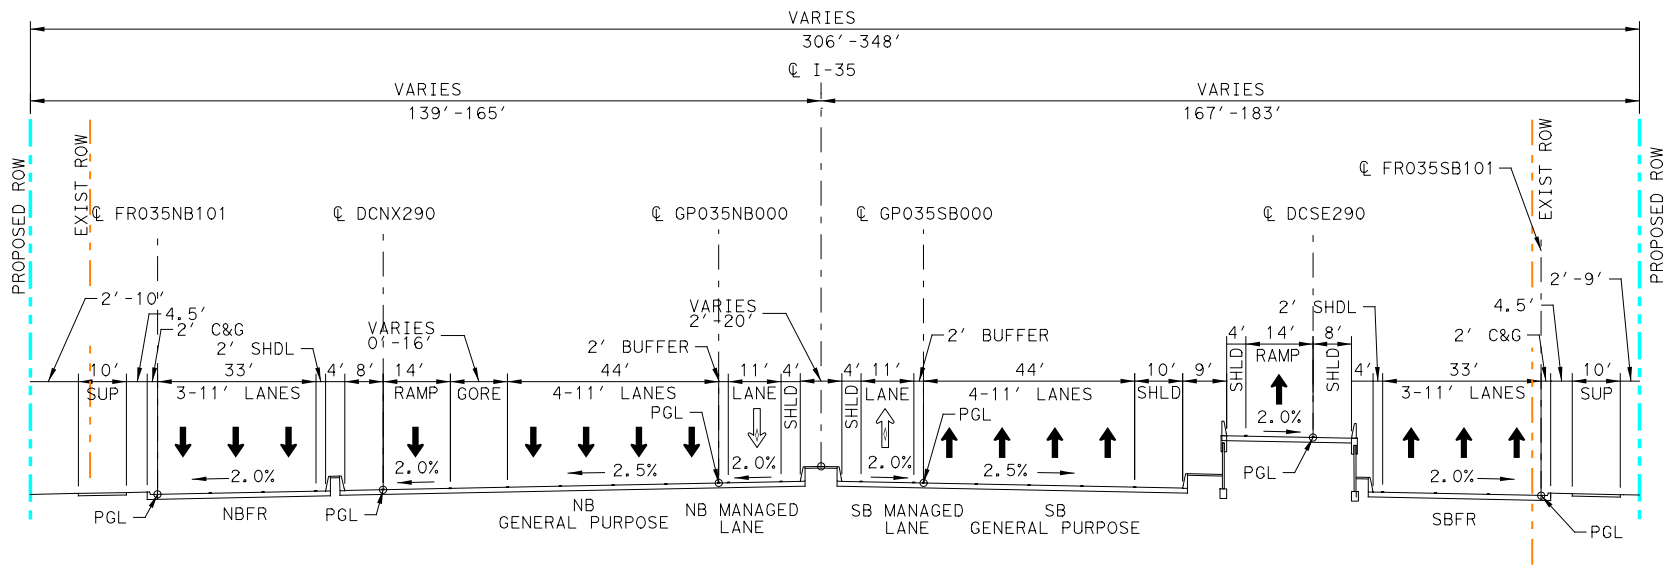


PROPOSED TYPICAL SECTION (N.T.S)

☐ STA 3075+00

LEGEND:

- PROPOSED CENTERLINE/BASELINE
- PROPOSED ROW
- EXISTING ROW
- PARCEL LINE
- PROPOSED ENVIRONMENTAL STUDY
- NOISE BARRIER
- PROPOSED ACCESS DENIAL
- PROPOSED MANAGED LANE
- PROPOSED MAINLANES/BYPASS/RAMP LANE
- PROPOSED FRONTAGE LANE AND CROSS STREETS
- PROPOSED SHARED-USE PATH
- PROPOSED BRIDGE
- BIKE/PED STITCHES
- CONSTRUCTION STAGING AND ACCESS AREAS
- STAIR ACCESS TO SHARED-USE PATH BRIDGE
- ADJACENT PROJECTS BY OTHERS, MILL & OVERLAY, STRIPING
- PROPOSED TRAVEL LANE
- PROPOSED CLOSED DRIVEWAY
- POTENTIAL DECK PLAZA LOCATIONS
- POTENTIAL STITCH/WIDER BRIDGE LOCATIONS
- HISTORIC/SECTION 4(f) PROPERTY
- SECTION 6(f) PARKLAND
- SECTION 4(f) PARKLAND

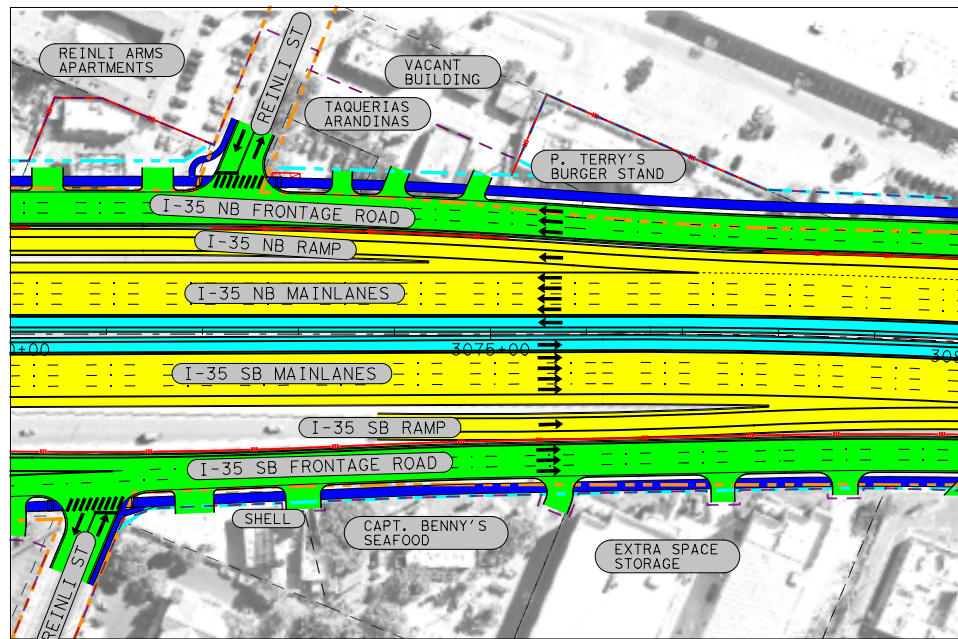

N.T.S




PRELIMINARY
SUBJECT TO CHANGE



Texas Department of Transportation
©2023 by Texas Department of Transportation;
all rights reserved



HDR HDR Engineering, Inc.
Texas Registered Engineering Firm F-754

ALT 3 MOD
TYPICAL SECTIONS

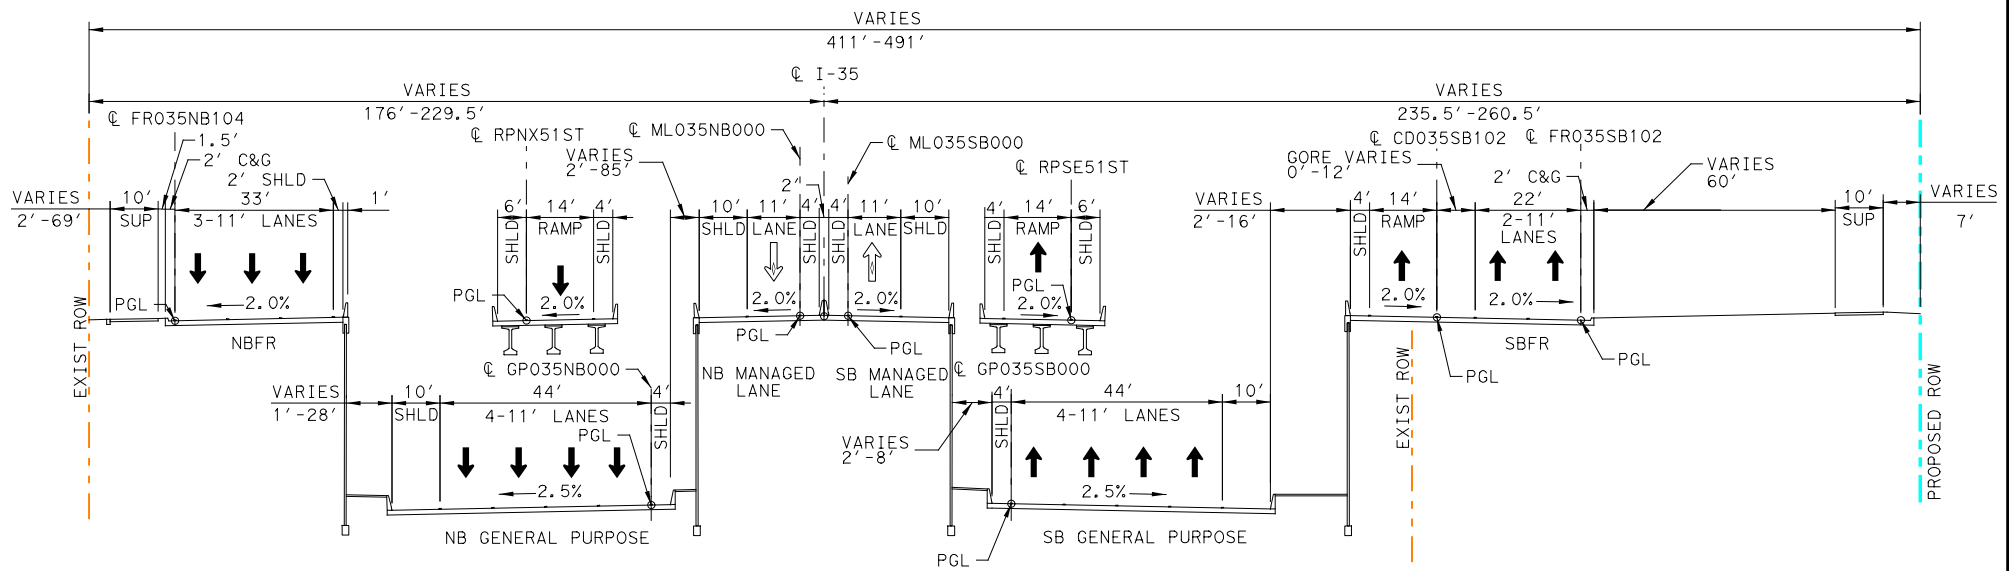

PROPOSED TYPICAL SECTION (N.T.S)
 @ STA 3126+00

- LEGEND:**
- PROPOSED CENTERLINE/BASELINE
 - PROPOSED ROW
 - EXISTING ROW
 - PARCEL LINE
 - PROPOSED ENVIRONMENTAL STUDY
 - NOISE BARRIER
 - PROPOSED ACCESS DENIAL
 - PROPOSED MANAGED LANE
 - PROPOSED MAINLANES/BYPASS/RAMP LANE
 - PROPOSED FRONTAGE LANE AND CROSS STREETS
 - PROPOSED SHARED-USE PATH
 - PROPOSED BRIDGE
 - BIKE/PED STITCHES
 - CONSTRUCTION STAGING AND ACCESS AREAS
 - STAIR ACCESS TO SHARED-USE PATH BRIDGE
 - ADJACENT PROJECTS BY OTHERS, MILL & OVERLAY, STRIPING
 - PROPOSED TRAVEL LANE
 - PROPOSED CLOSED DRIVEWAY
 - POTENTIAL DECK PLAZA LOCATIONS
 - POTENTIAL STITCH/WIDER BRIDGE LOCATIONS
 - HISTORIC/SECTION 4(f) PROPERTY
 - SECTION 6(f) PARKLAND
 - SECTION 4(f) PARKLAND

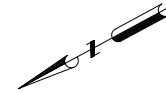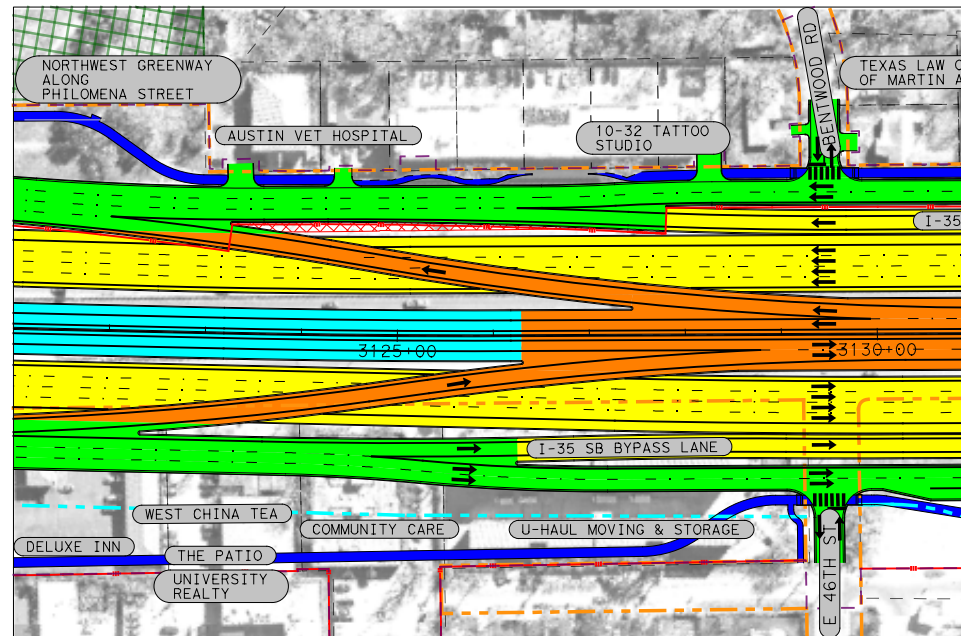


PRELIMINARY
SUBJECT TO CHANGE



Texas Department of Transportation
 ©2023 by Texas Department of Transportation;
 all rights reserved


HDR HDR Engineering, Inc.
 Texas Registered Engineering Firm F-754

ALT 3 MOD
TYPICAL SECTIONS

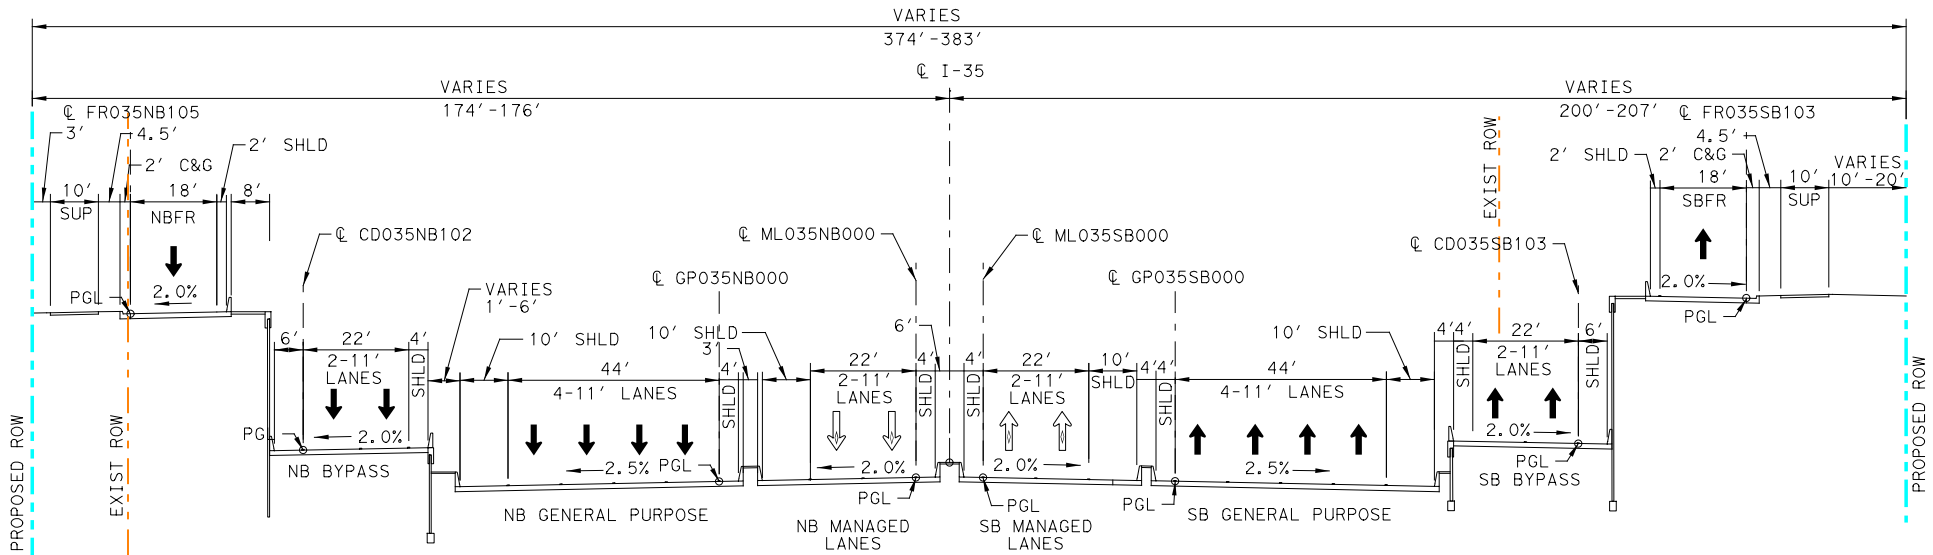


PROPOSED TYPICAL SECTION (N.T.S)

CL STA 3157+28

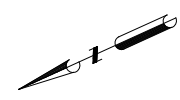

LEGEND:

- PROPOSED CENTERLINE/BASELINE
- - - PROPOSED ROW
- - - EXISTING ROW
- - - PARCEL LINE
- - - PROPOSED ENVIRONMENTAL STUDY
- NOISE BARRIER
- PROPOSED ACCESS DENIAL
- PROPOSED MANAGED LANE
- PROPOSED MAINLANES/BYPASS/RAMP LANE
- PROPOSED FRONTAGE LANE AND CROSS STREETS
- PROPOSED SHARED-USE PATH
- PROPOSED BRIDGE
- BIKE/PED STITCHES
- CONSTRUCTION STAGING AND ACCESS AREAS
- STAIR ACCESS TO SHARED-USE PATH BRIDGE
- ADJACENT PROJECTS BY OTHERS, MILL & OVERLAY, STRIPING
- PROPOSED TRAVEL LANE
- PROPOSED CLOSED DRIVEWAY
- POTENTIAL DECK PLAZA LOCATIONS
- POTENTIAL STITCH/WIDER BRIDGE LOCATIONS
- HISTORIC/SECTION 4(f) PROPERTY
- SECTION 6(f) PARKLAND
- SECTION 4(f) PARKLAND

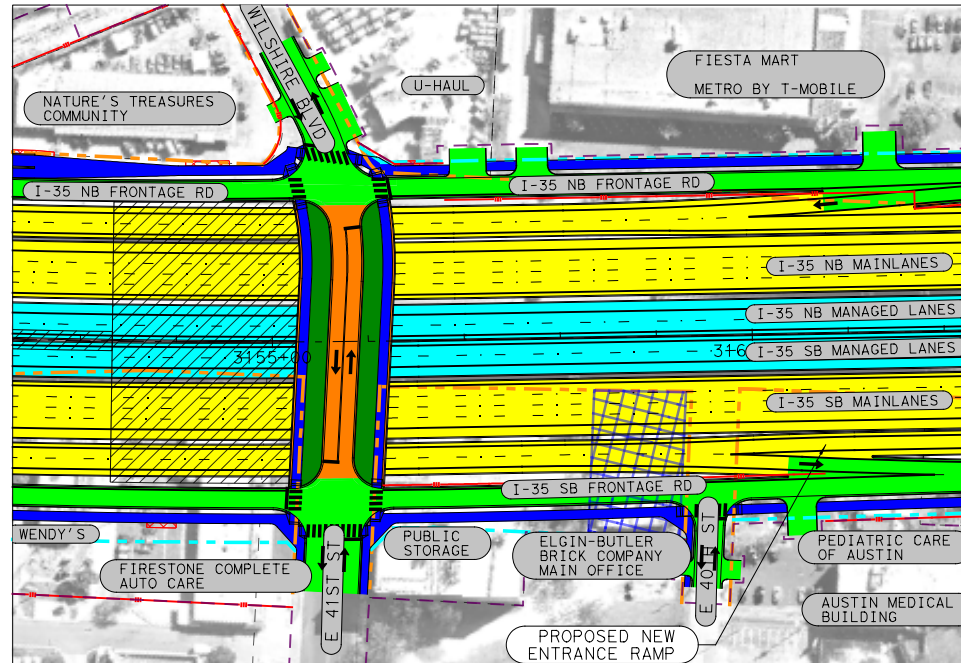

N.T.S


**PRELIMINARY
SUBJECT TO CHANGE**



Texas Department of Transportation
©2023 by Texas Department of Transportation; all rights reserved


HDR HDR Engineering, Inc.
Texas Registered Engineering Firm F-754

**ALT 3 MOD
TYPICAL SECTIONS**

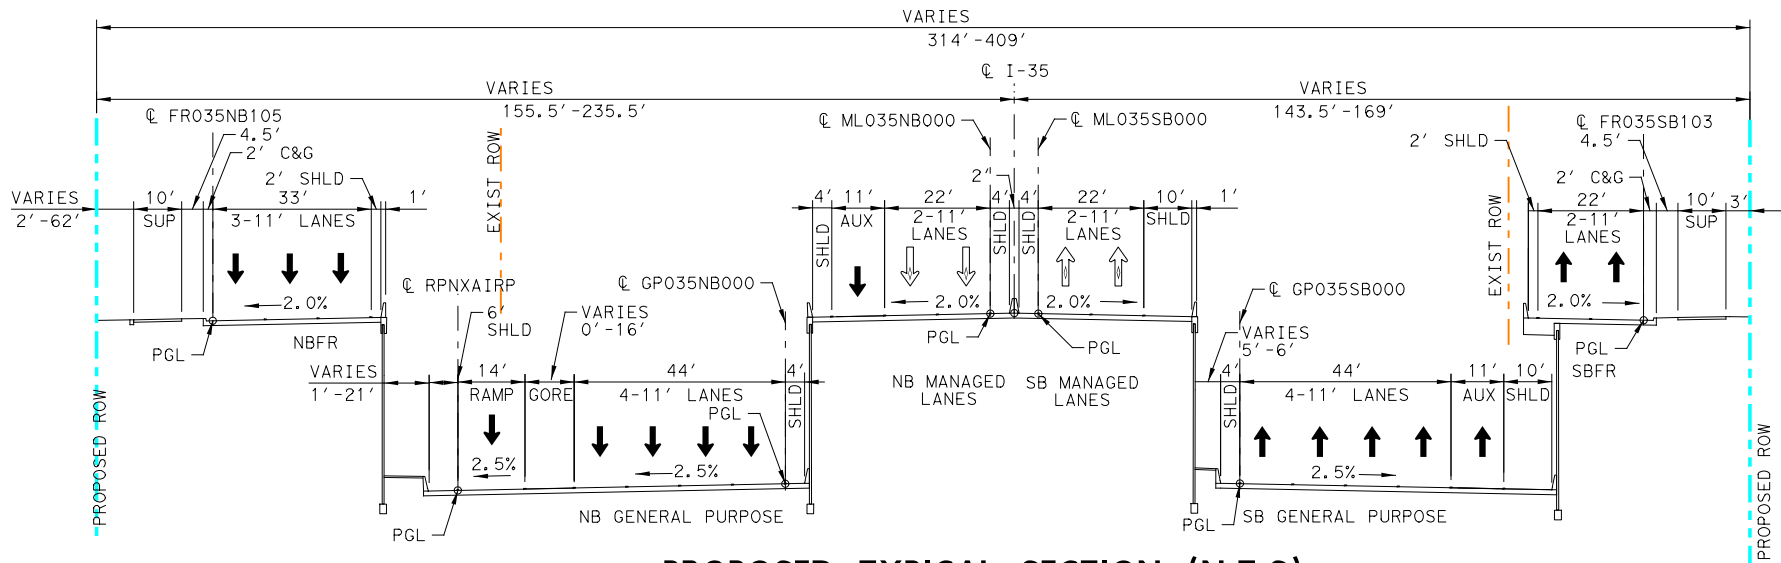


PROPOSED TYPICAL SECTION (N.T.S)

☉ STA 3173+00

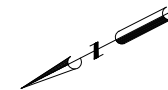

- LEGEND:**
- PROPOSED CENTERLINE/BASELINE
 - - - PROPOSED ROW
 - - - EXISTING ROW
 - - - PARCEL LINE
 - - - PROPOSED ENVIRONMENTAL STUDY
 - NOISE BARRIER
 - - - PROPOSED ACCESS DENIAL
 - PROPOSED MANAGED LANE
 - PROPOSED MAINLANES/BYPASS/RAMP LANE
 - PROPOSED FRONTAGE LANE AND CROSS STREETS
 - PROPOSED SHARED-USE PATH
 - PROPOSED BRIDGE
 - BIKE/PED STITCHES
 - CONSTRUCTION STAGING AND ACCESS AREAS
 - STAIR ACCESS TO SHARED-USE PATH BRIDGE
 - ADJACENT PROJECTS BY OTHERS, MILL & OVERLAY, STRIPING
 - PROPOSED TRAVEL LANE
 - PROPOSED CLOSED DRIVEWAY
 - POTENTIAL DECK PLAZA LOCATIONS
 - POTENTIAL STITCH/WIDER BRIDGE LOCATIONS
 - HISTORIC/SECTION 4(f) PROPERTY
 - SECTION 6(f) PARKLAND
 - SECTION 4(f) PARKLAND

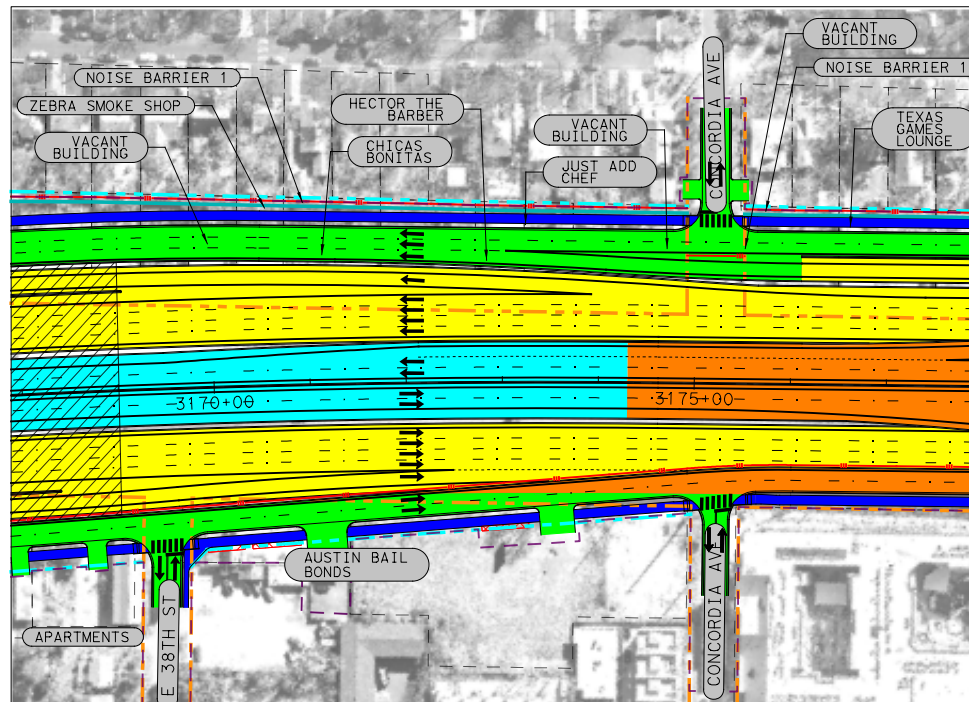

N.T.S


PRELIMINARY
SUBJECT TO CHANGE



Texas Department of Transportation
©2023 by Texas Department of Transportation; all rights reserved


HDR Engineering, Inc.
Texas Registered Engineering Firm F-754

ALT 3 MOD
TYPICAL SECTIONS

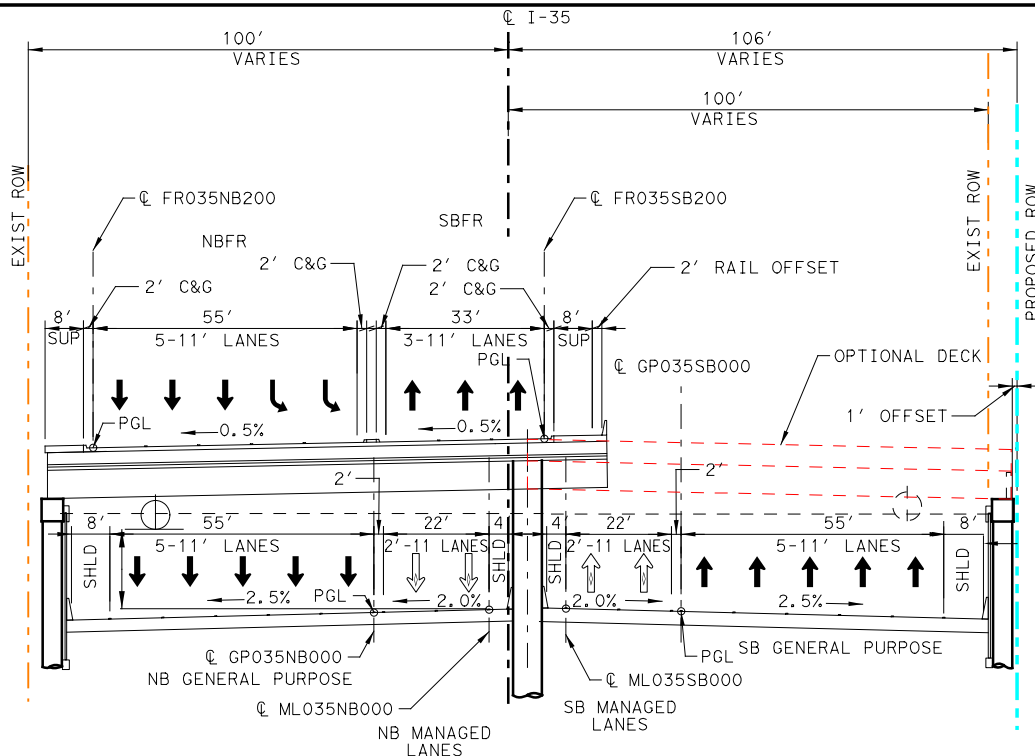


PROPOSED TYPICAL SECTION (N.T.S)

CL STA 3210+00

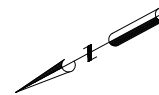

- LEGEND:**
- PROPOSED CENTERLINE/BASELINE
 - PROPOSED ROW
 - EXISTING ROW
 - PARCEL LINE
 - PROPOSED ENVIRONMENTAL STUDY
 - NOISE BARRIER
 - PROPOSED ACCESS DENIAL
 - PROPOSED MANAGED LANE
 - PROPOSED MAINLANES/BYPASS/RAMP LANE
 - PROPOSED FRONTAGE LANE AND CROSS STREETS
 - PROPOSED SHARED-USE PATH
 - PROPOSED BRIDGE
 - BIKE/PED STITCHES
 - CONSTRUCTION STAGING AND ACCESS AREAS
 - STAIR ACCESS TO SHARED-USE PATH BRIDGE
 - ADJACENT PROJECTS BY OTHERS, MILL & OVERLAY, STRIPING
 - PROPOSED TRAVEL LANE
 - PROPOSED CLOSED DRIVEWAY
 - POTENTIAL DECK PLAZA LOCATIONS
 - POTENTIAL STITCH/WIDER BRIDGE LOCATIONS
 - HISTORIC/SECTION 4(f) PROPERTY
 - SECTION 6(f) PARKLAND
 - SECTION 4(f) PARKLAND

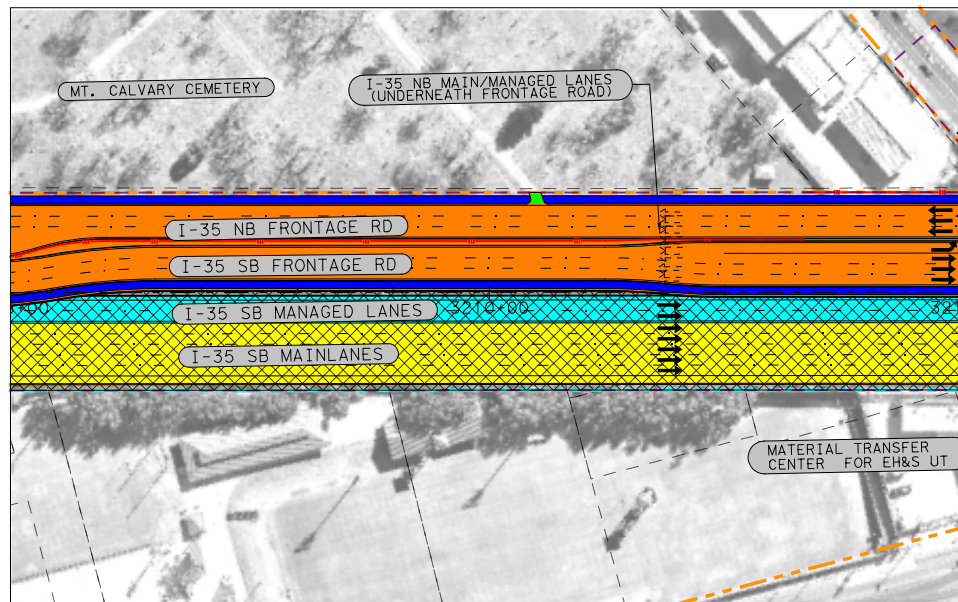

N.T.S


PRELIMINARY
SUBJECT TO CHANGE



Texas Department of Transportation
©2023 by Texas Department of Transportation;
all rights reserved



HDR HDR Engineering, Inc.
Texas Registered Engineering Firm F-754

ALT 3 MOD
TYPICAL SECTIONS

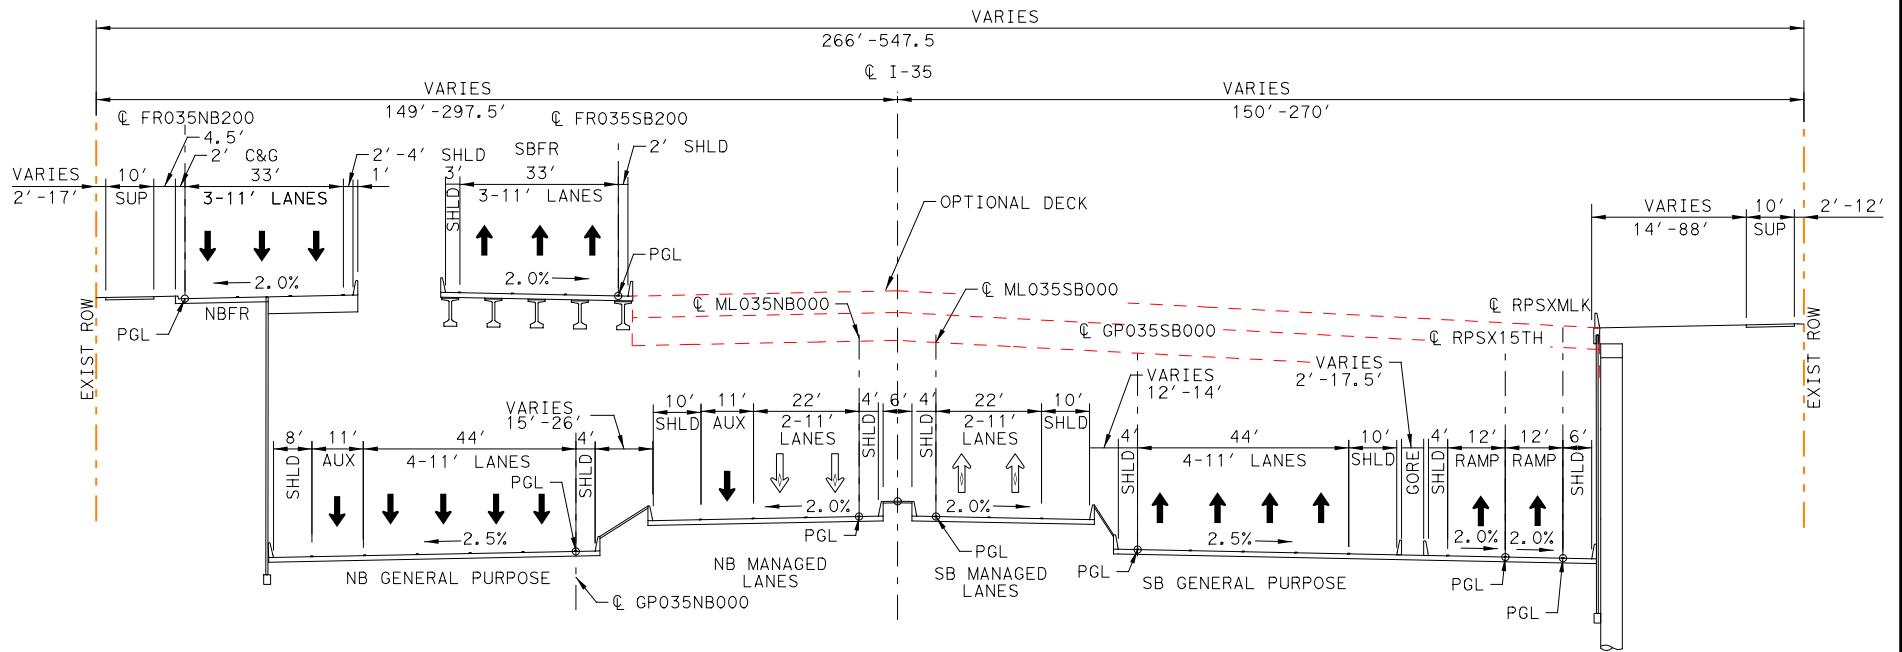

PROPOSED TYPICAL SECTION (N.T.S)

STA 3222+47

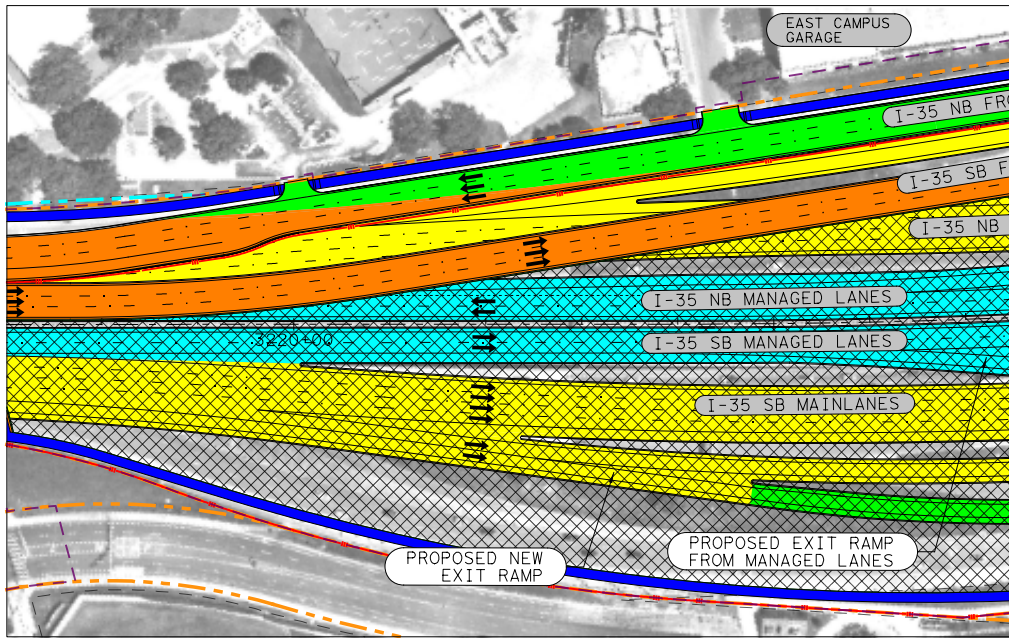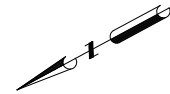

N.T.S

LEGEND:

- PROPOSED CENTERLINE/BASELINE
- PROPOSED ROW
- EXISTING ROW
- PARCEL LINE
- PROPOSED ENVIRONMENTAL STUDY
- NOISE BARRIER
- PROPOSED ACCESS DENIAL
- PROPOSED MANAGED LANE
- PROPOSED MAINLANES/BYPASS/RAMP LANE
- PROPOSED FRONTAGE LANE AND CROSS STREETS
- PROPOSED SHARED-USE PATH
- PROPOSED BRIDGE
- BIKE/PED STITCHES
- CONSTRUCTION STAGING AND ACCESS AREAS
- STAIR ACCESS TO SHARED-USE PATH BRIDGE
- ADJACENT PROJECTS BY OTHERS, MILL & OVERLAY, STRIPING
- PROPOSED TRAVEL LANE
- PROPOSED CLOSED DRIVEWAY
- POTENTIAL DECK PLAZA LOCATIONS
- POTENTIAL STITCH/WIDER BRIDGE LOCATIONS
- HISTORIC/SECTION 4(f) PROPERTY
- SECTION 6(f) PARKLAND
- SECTION 4(f) PARKLAND


PRELIMINARY
SUBJECT TO CHANGE



Texas Department of Transportation
©2023 by Texas Department of Transportation; all rights reserved


HDR Engineering, Inc.
Texas Registered Engineering Firm F-754

ALT 3 MOD
TYPICAL SECTIONS

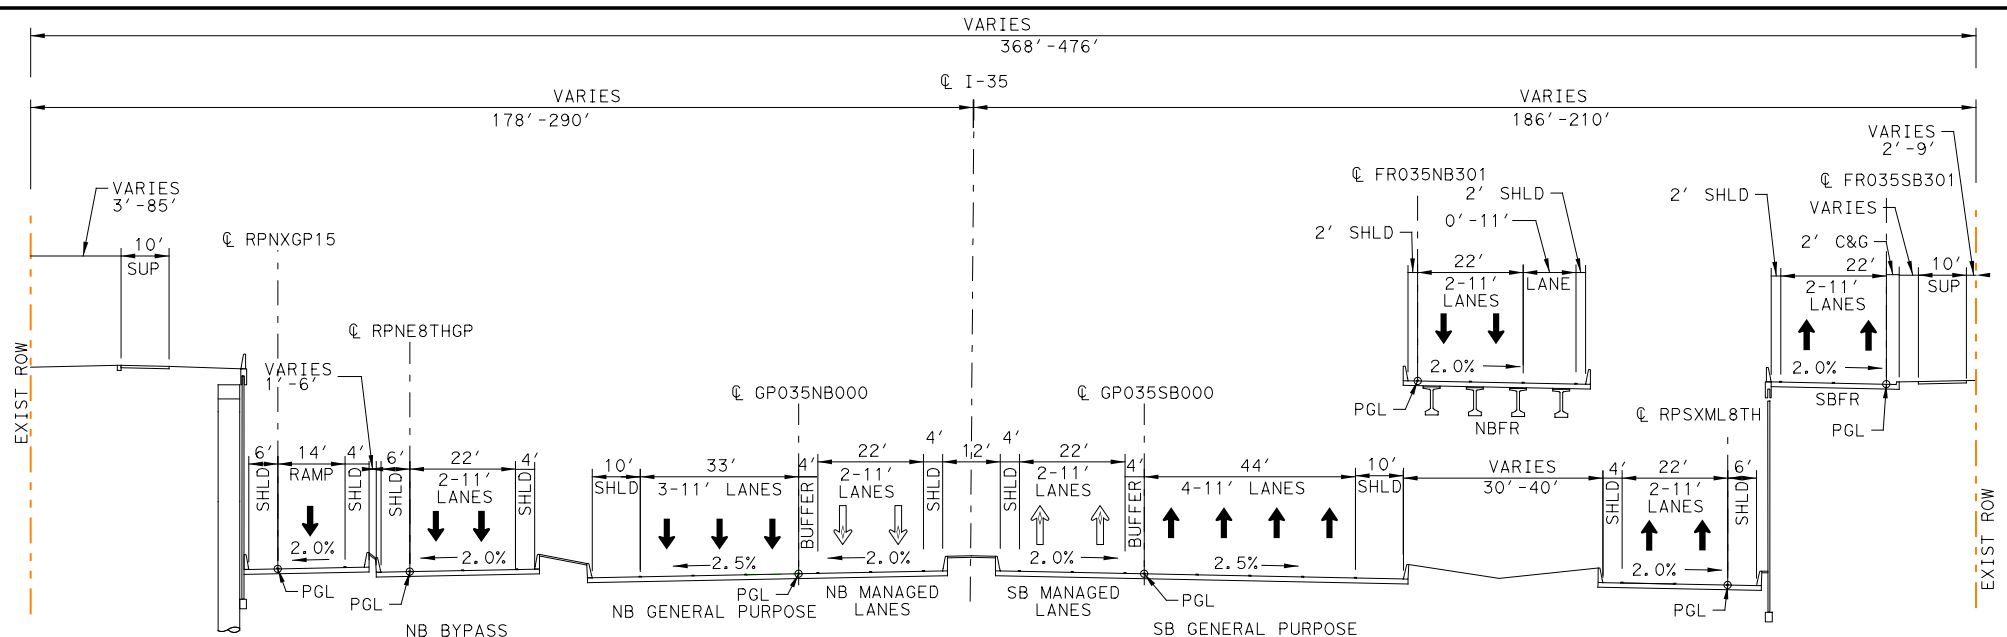

PROPOSED TYPICAL SECTION (N.T.S)

STA 3268+00

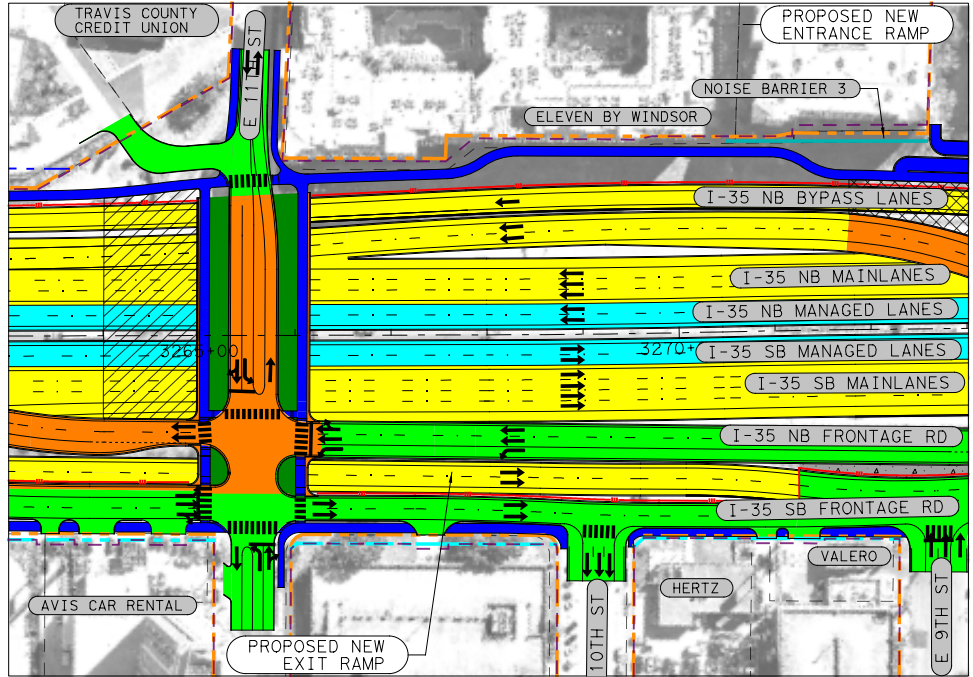

- LEGEND:**
- PROPOSED CENTERLINE/BASELINE
 - PROPOSED ROW
 - EXISTING ROW
 - PARCEL LINE
 - PROPOSED ENVIRONMENTAL STUDY
 - NOISE BARRIER
 - PROPOSED ACCESS DENIAL
 - PROPOSED MANAGED LANE
 - PROPOSED MAINLANES/BYPASS/RAMP LANE
 - PROPOSED FRONTAGE LANE AND CROSS STREETS
 - PROPOSED SHARED-USE PATH
 - PROPOSED BRIDGE
 - BIKE/PED STITCHES
 - CONSTRUCTION STAGING AND ACCESS AREAS
 - STAIR ACCESS TO SHARED-USE PATH BRIDGE
 - ADJACENT PROJECTS BY OTHERS, MILL & OVERLAY, STRIPING
 - PROPOSED TRAVEL LANE
 - PROPOSED CLOSED DRIVEWAY
 - POTENTIAL DECK PLAZA LOCATIONS
 - POTENTIAL STITCH/WIDER BRIDGE LOCATIONS
 - HISTORIC/SECTION 4(f) PROPERTY
 - SECTION 6(f) PARKLAND
 - SECTION 4(f) PARKLAND


PRELIMINARY
SUBJECT TO CHANGE



Texas Department of Transportation
©2023 by Texas Department of Transportation; all rights reserved


HDR Engineering, Inc.
Texas Registered Engineering Firm F-754

ALT 3 MOD
TYPICAL SECTIONS

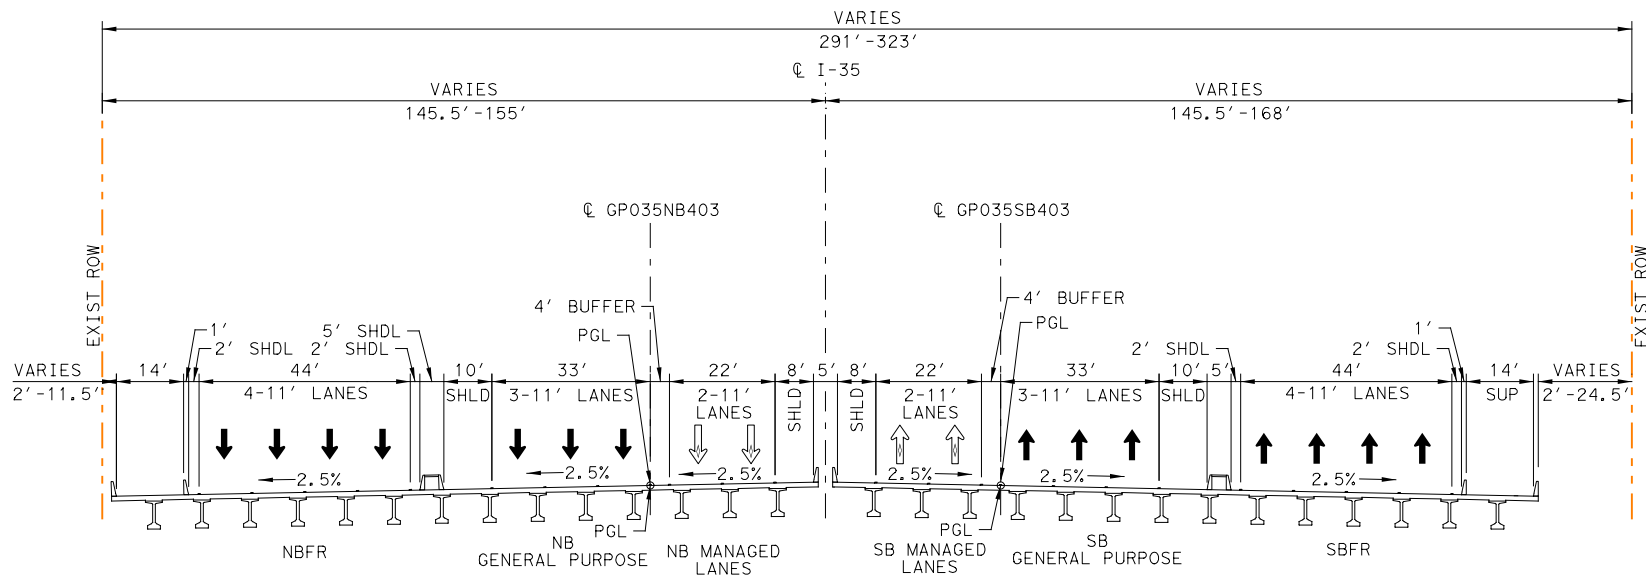

PROPOSED TYPICAL SECTION (N.T.S)

☉ STA 3336+00

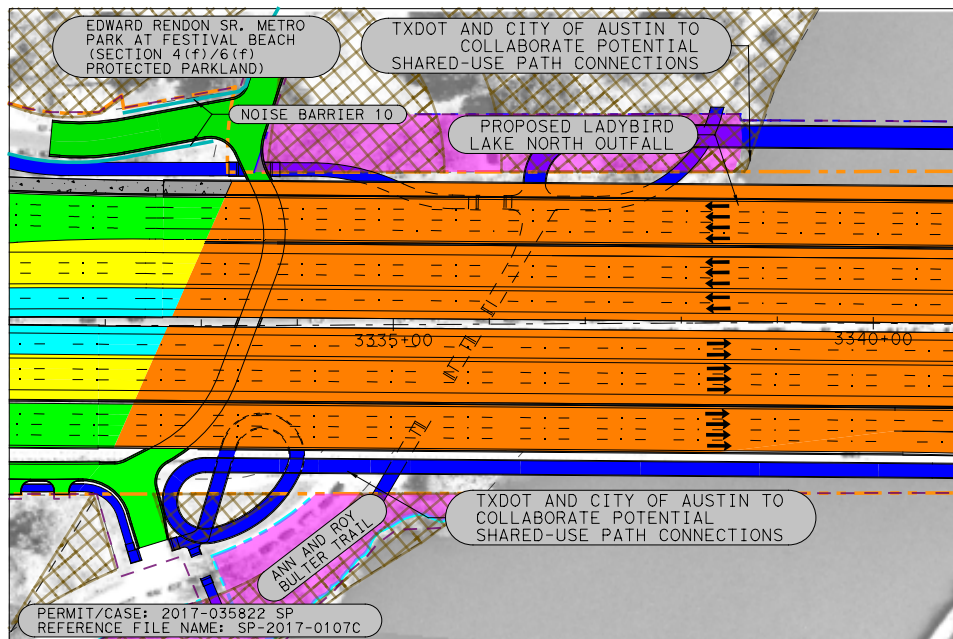

N.T.S

LEGEND:

- PROPOSED CENTERLINE/BASELINE
- PROPOSED ROW
- EXISTING ROW
- PARCEL LINE
- PROPOSED ENVIRONMENTAL STUDY
- NOISE BARRIER
- PROPOSED ACCESS DENIAL
- PROPOSED MANAGED LANE
- PROPOSED MAINLANES/BYPASS/RAMP LANE
- PROPOSED FRONTAGE LANE AND CROSS STREETS
- PROPOSED SHARED-USE PATH
- PROPOSED BRIDGE
- BIKE/PED STITCHES
- CONSTRUCTION STAGING AND ACCESS AREAS
- STAIR ACCESS TO SHARED-USE PATH BRIDGE
- ADJACENT PROJECTS BY OTHERS, MILL & OVERLAY, STRIPING
- PROPOSED TRAVEL LANE
- PROPOSED CLOSED DRIVEWAY
- POTENTIAL DECK PLAZA LOCATIONS
- POTENTIAL STITCH/WIDER BRIDGE LOCATIONS
- HISTORIC/SECTION 4(f) PROPERTY
- SECTION 6(f) PARKLAND
- SECTION 4(f) PARKLAND


PRELIMINARY
SUBJECT TO CHANGE



Texas Department of Transportation
©2023 by Texas Department of Transportation; all rights reserved.

HDR Engineering, Inc.
Texas Registered Engineering Firm F-754


ALT 3 MOD
TYPICAL SECTIONS

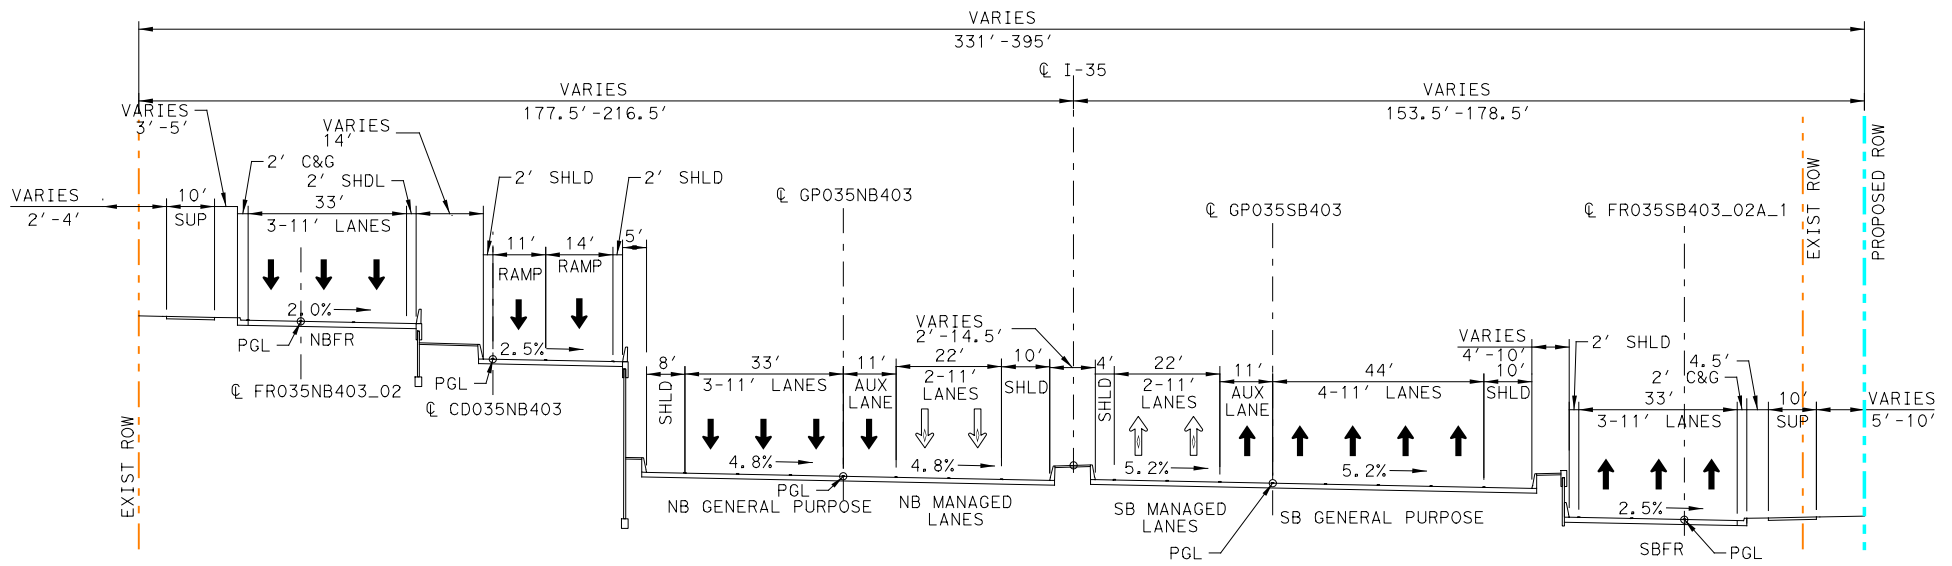

PROPOSED TYPICAL SECTION (N.T.S)

STA 3360+00

- LEGEND:**
- PROPOSED CENTERLINE/BASELINE
 - PROPOSED ROW
 - EXISTING ROW
 - PARCEL LINE
 - PROPOSED ENVIRONMENTAL STUDY
 - NOISE BARRIER
 - PROPOSED ACCESS DENIAL
 - PROPOSED MAINLANE
 - PROPOSED MAINLANES/BYPASS/RAMP LANE
 - PROPOSED FRONTAGE LANE AND CROSS STREETS
 - PROPOSED SHARED-USE PATH
 - PROPOSED BRIDGE
 - BIKE/PED STITCHES
 - CONSTRUCTION STAGING AND ACCESS AREAS
 - STAIR ACCESS TO SHARED-USE PATH BRIDGE
 - ADJACENT PROJECTS BY OTHERS, MILL & OVERLAY, STRIPING
 - PROPOSED TRAVEL LANE
 - PROPOSED CLOSED DRIVEWAY
 - POTENTIAL DECK PLAZA LOCATIONS
 - POTENTIAL STITCH/WIDER BRIDGE LOCATIONS
 - HISTORIC/SECTION 4(f) PROPERTY
 - SECTION 6(f) PARKLAND
 - SECTION 4(f) PARKLAND

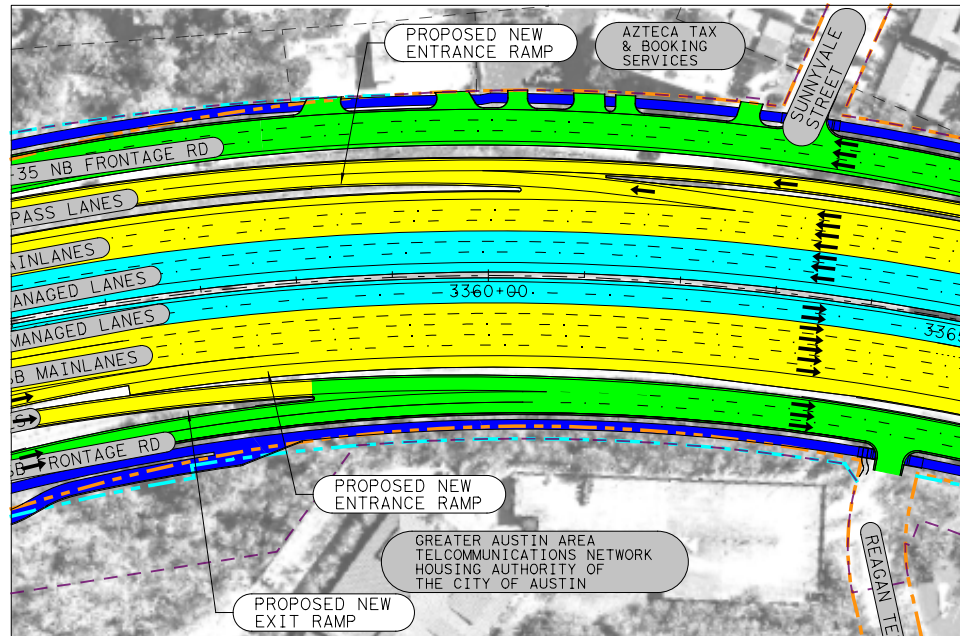

N.T.S




PRELIMINARY
SUBJECT TO CHANGE



Texas Department of Transportation
©2023 by Texas Department of Transportation; all rights reserved


HDR Engineering, Inc.
Texas Registered Engineering Firm F-754

ALT 3 MOD
TYPICAL SECTIONS

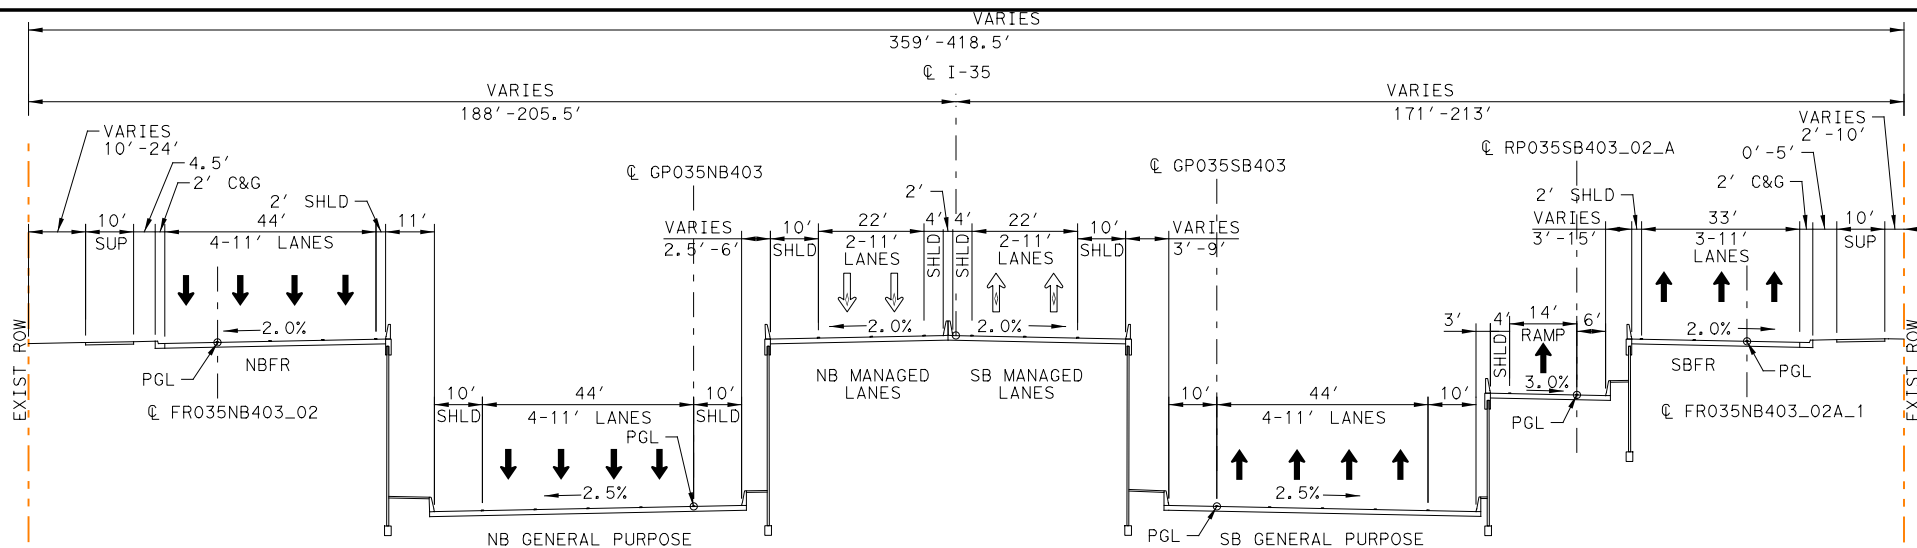


PROPOSED TYPICAL SECTION (N.T.S)


STA 3378+00

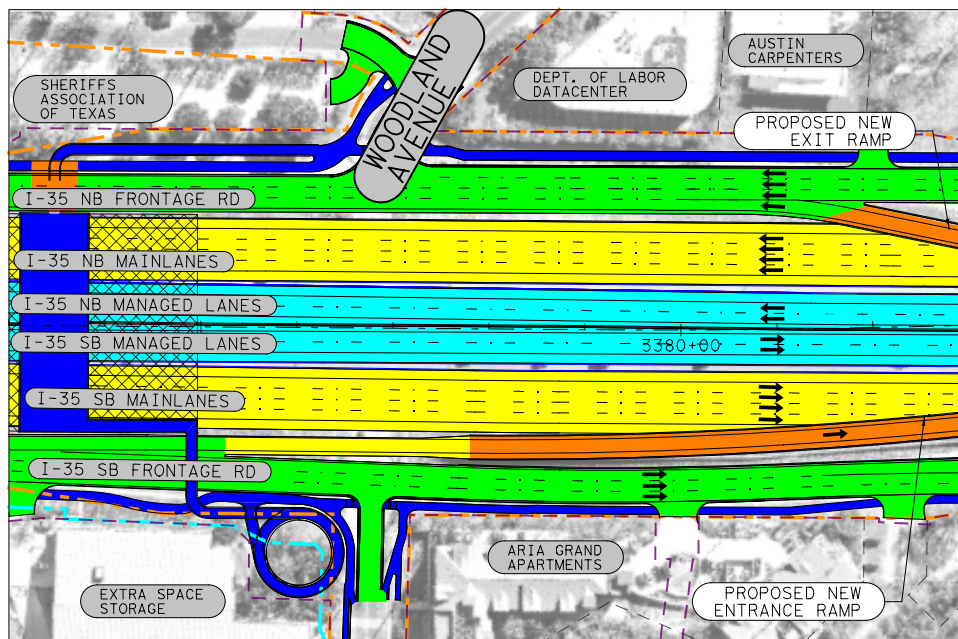


- LEGEND:**
- PROPOSED CENTERLINE/BASELINE
 - PROPOSED ROW
 - EXISTING ROW
 - PARCEL LINE
 - PROPOSED ENVIRONMENTAL STUDY
 - NOISE BARRIER
 - PROPOSED ACCESS DENIAL
 - PROPOSED MANAGED LANE
 - PROPOSED MAINLANES/BYPASS/RAMP LANE
 - PROPOSED FRONTAGE LANE AND CROSS STREETS
 - PROPOSED SHARED-USE PATH
 - PROPOSED BRIDGE
 - BIKE/PED STITCHES
 - CONSTRUCTION STAGING AND ACCESS AREAS
 - STAIR ACCESS TO SHARED-USE PATH BRIDGE
 - ADJACENT PROJECTS BY OTHERS, MILL & OVERLAY, STRIPING
 - PROPOSED TRAVEL LANE
 - PROPOSED CLOSED DRIVEWAY
 - POTENTIAL DECK PLAZA LOCATIONS
 - POTENTIAL STITCH/WIDER BRIDGE LOCATIONS
 - HISTORIC/SECTION 4(f) PROPERTY
 - SECTION 6(f) PARKLAND
 - SECTION 4(f) PARKLAND

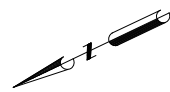


**PRELIMINARY
SUBJECT TO CHANGE**

mobility 
CAPITAL AREA

 Texas Department of Transportation
©2023 by Texas Department of Transportation;
all rights reserved


HDR HDR Engineering, Inc.
Texas Registered Engineering Firm F-754

**ALT 3 MOD
TYPICAL SECTIONS**

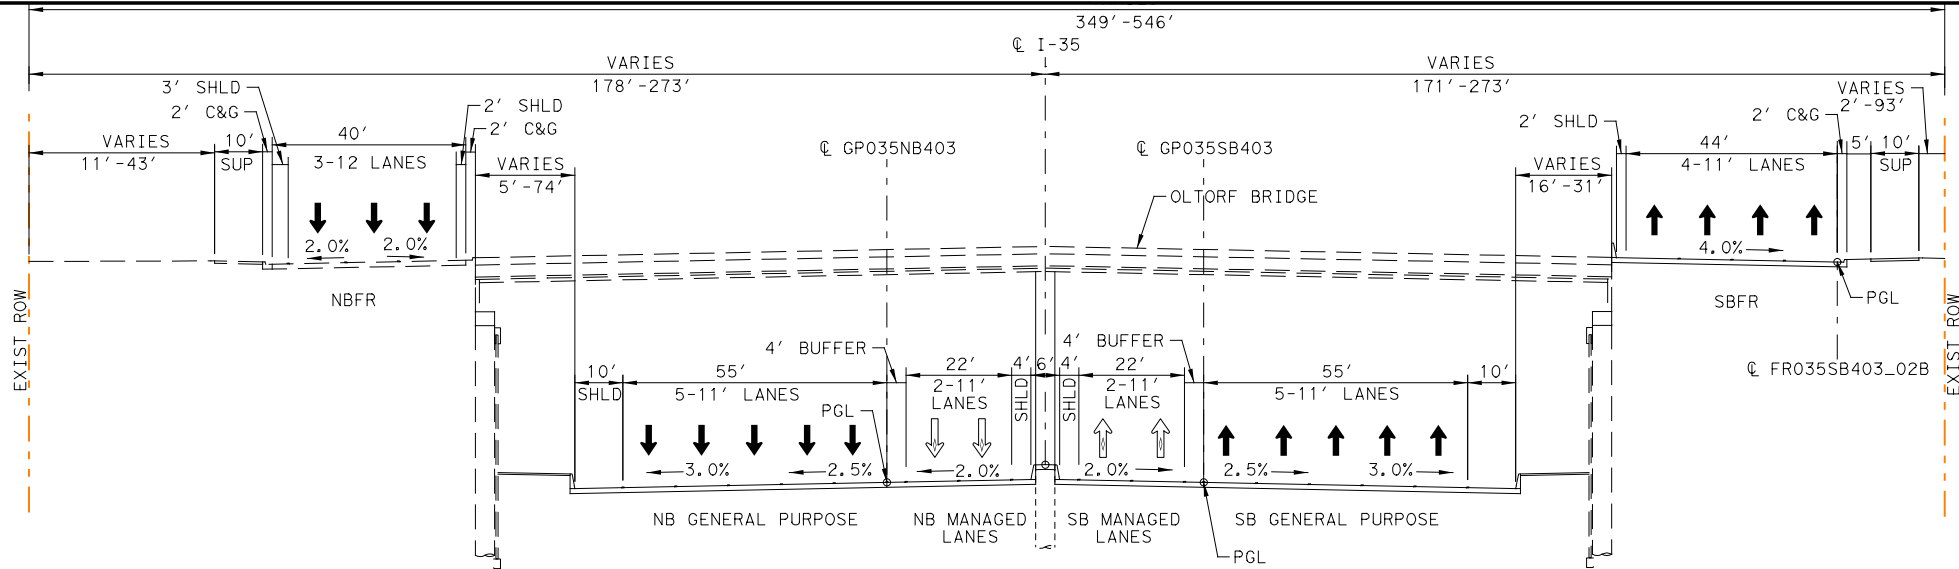

PROPOSED TYPICAL SECTION (N.T.S)

STA 3406+56

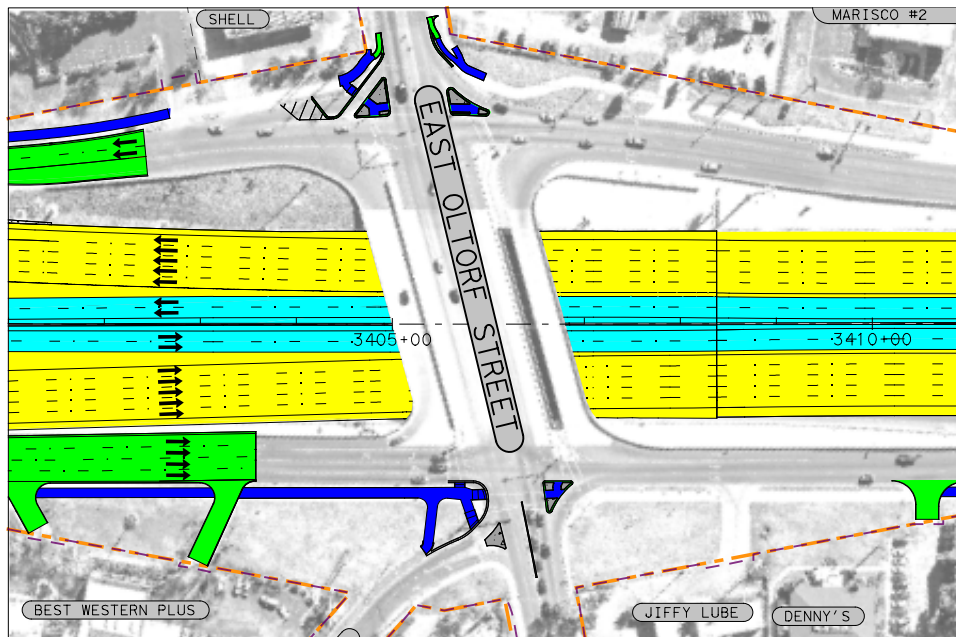

N.T.S

LEGEND:

- — PROPOSED CENTERLINE/BASELINE
- — PROPOSED ROW
- — EXISTING ROW
- — PARCEL LINE
- — PROPOSED ENVIRONMENTAL STUDY
- — NOISE BARRIER
- — PROPOSED ACCESS DENIAL
- — PROPOSED MANAGED LANE
- — PROPOSED MAINLANES/BYPASS/RAMP LANE
- — PROPOSED FRONTAGE LANE AND CROSS STREETS
- — PROPOSED SHARED-USE PATH
- — PROPOSED BRIDGE
- — BIKE/PED STITCHES
- — CONSTRUCTION STAGING AND ACCESS AREAS
- — STAIR ACCESS TO SHARED-USE PATH BRIDGE
- — ADJACENT PROJECTS BY OTHERS, MILL & OVERLAY, STRIPING
- — PROPOSED TRAVEL LANE
- — PROPOSED CLOSED DRIVEWAY
- — POTENTIAL DECK PLAZA LOCATIONS
- — POTENTIAL STITCH/WIDER BRIDGE LOCATIONS
- — HISTORIC/SECTION 4(f) PROPERTY
- — SECTION 6(f) PARKLAND
- — SECTION 4(f) PARKLAND


PRELIMINARY
SUBJECT TO CHANGE



Texas Department of Transportation
©2023 by Texas Department of Transportation;
all rights reserved

HDR HDR Engineering, Inc.
Texas Registered Engineering Firm F-754

ALT 3 MOD
TYPICAL SECTIONS

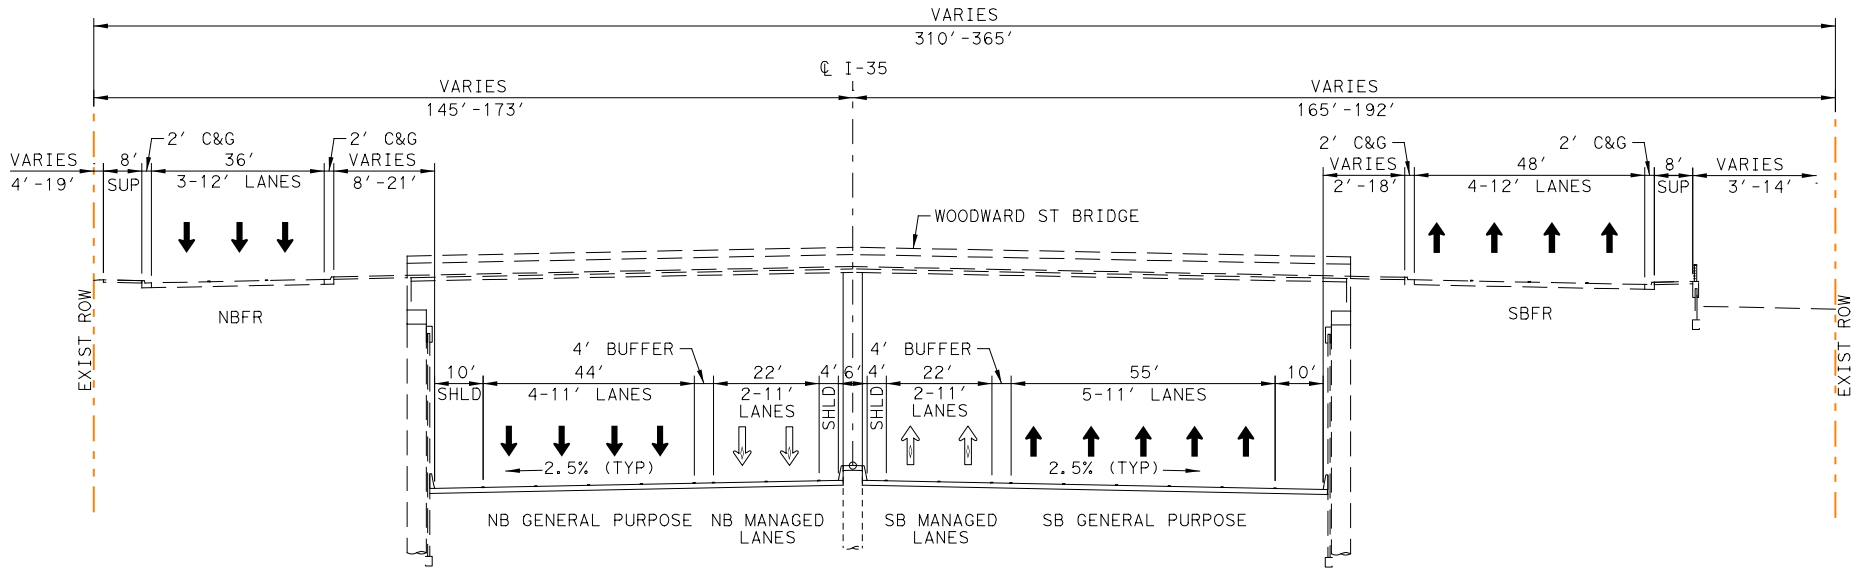


PROPOSED TYPICAL SECTION (N.T.S)


STA 3449+00

LEGEND:

- PROPOSED CENTERLINE/BASELINE
- PROPOSED ROW
- EXISTING ROW
- PARCEL LINE
- PROPOSED ENVIRONMENTAL STUDY
- NOISE BARRIER
- PROPOSED ACCESS DENIAL
- PROPOSED MANAGED LANE
- PROPOSED MAINLANES/BYPASS/RAMP LANE
- PROPOSED FRONTAGE LANE AND CROSS STREETS
- PROPOSED SHARED-USE PATH
- PROPOSED BRIDGE
- BIKE/PED STITCHES
- CONSTRUCTION STAGING AND ACCESS AREAS
- STAIR ACCESS TO SHARED-USE PATH BRIDGE
- ADJACENT PROJECTS BY OTHERS, MILL & OVERLAY, STRIPING
- PROPOSED TRAVEL LANE
- PROPOSED CLOSED DRIVEWAY
- POTENTIAL DECK PLAZA LOCATIONS
- POTENTIAL STITCH/WIDER BRIDGE LOCATIONS
- HISTORIC/SECTION 4(f) PROPERTY
- SECTION 6(f) PARKLAND
- SECTION 4(f) PARKLAND

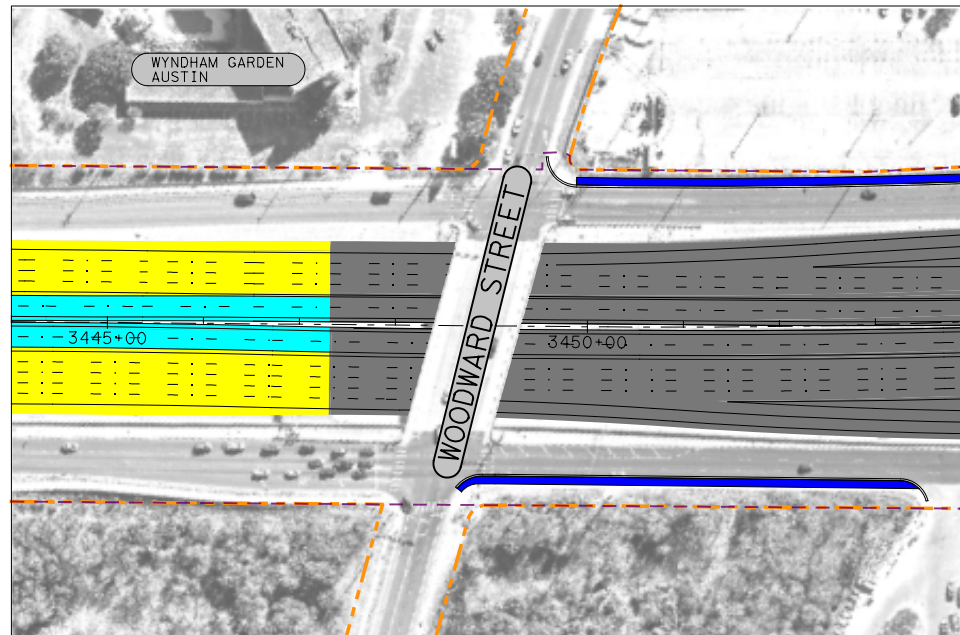

N.T.S

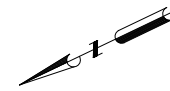


PRELIMINARY
SUBJECT TO CHANGE




Texas Department of Transportation
©2023 by Texas Department of Transportation;
all rights reserved

HDR HDR Engineering, Inc.
Texas Registered Engineering Firm F-754

ALT 3 MOD
TYPICAL SECTIONS

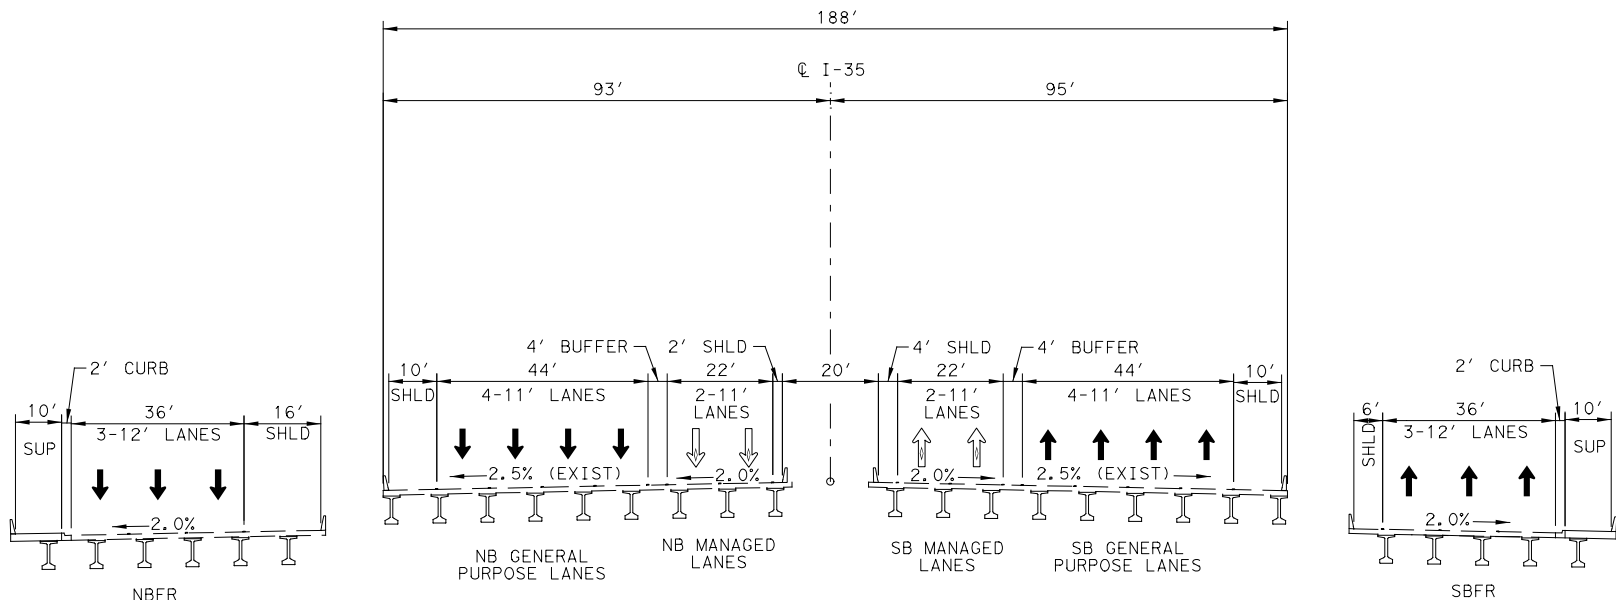

PROPOSED TYPICAL SECTION (N.T.S)
 STA 3477+00

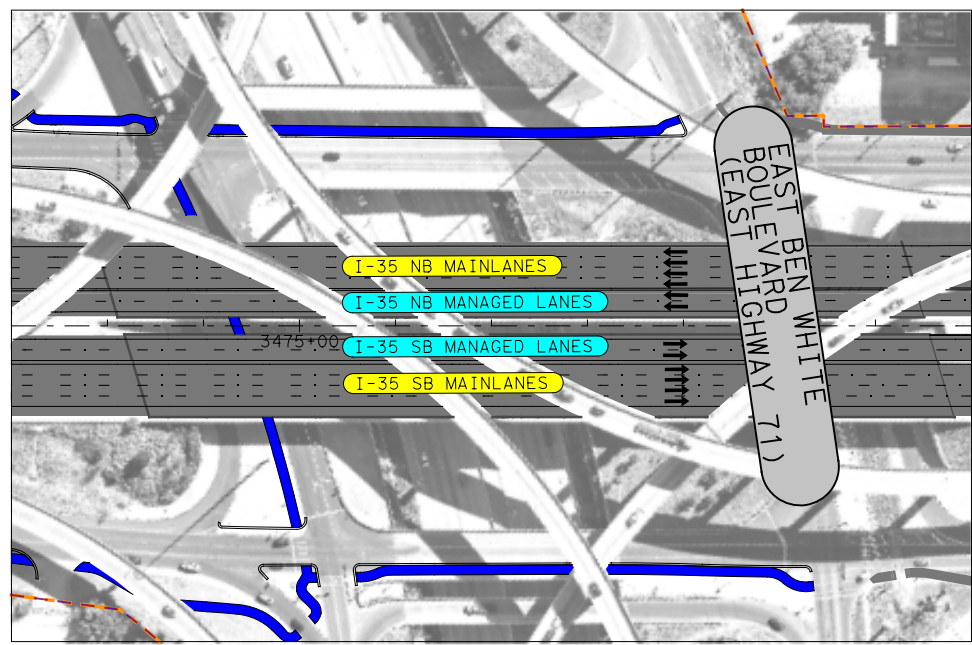

N.T.S

- LEGEND:**
- PROPOSED CENTERLINE/BASELINE
 - PROPOSED ROW
 - EXISTING ROW
 - PARCEL LINE
 - PROPOSED ENVIRONMENTAL STUDY
 - NOISE BARRIER
 - PROPOSED ACCESS DENIAL
 - PROPOSED MANAGED LANE
 - PROPOSED MAINLANES/BYPASS/RAMP LANE
 - PROPOSED FRONTAGE LANE AND CROSS STREETS
 - PROPOSED SHARED-USE PATH
 - PROPOSED BRIDGE
 - BIKE/PED STITCHES
 - CONSTRUCTION STAGING AND ACCESS AREAS
 - STAIR ACCESS TO SHARED-USE PATH BRIDGE
 - ADJACENT PROJECTS BY OTHERS, MILL & OVERLAY, STRIPING
 - PROPOSED TRAVEL LANE
 - PROPOSED CLOSED DRIVEWAY
 - POTENTIAL DECK PLAZA LOCATIONS
 - POTENTIAL STITCH/WIDER BRIDGE LOCATIONS
 - HISTORIC/SECTION 4(f) PROPERTY
 - SECTION 6(f) PARKLAND
 - SECTION 4(f) PARKLAND

PRELIMINARY
SUBJECT TO CHANGE



Texas Department of Transportation
 ©2023 by Texas Department of Transportation;
 all rights reserved

HDR HDR Engineering, Inc.
 Texas Registered Engineering Firm F-754

ALT 3 MOD
TYPICAL SECTIONS