


ALTERNATIVE 2

 

LEGEND:

- PROPOSED CENTERLINE/BASELINE
- PROPOSED ROW
- EXISTING ROW
- PARCEL LINE
- PROPOSED MANAGED LANE
- PROPOSED MAINLANES/BYPASS/RAMP LANE
- PROPOSED FRONTAGE LANE, CROSS STREETS AND DRIVEWAYS
- PROPOSED SHARED-USE PATH
- PROPOSED BRIDGE
- BIKE/PED BUFFER
- ADJACENT PROJECTS BY OTHERS, MILL & OVERLAY, STRIPING
- PROPOSED TRAVEL LANE
- PROPOSED TRAVEL LANE UNDER BRIDGE
- PROPOSED CLOSED DRIVEWAY





0 50 100 150 200
SCALE IN FEET


LEGEND:

- PROPOSED CENTERLINE/BASELINE
- PROPOSED ROW
- EXISTING ROW
- PARCEL LINE
- PROPOSED MANAGED LANE
- PROPOSED MAINLANES/BYPASS/RAMP LANE
- PROPOSED FRONTAGE LANE, CROSS STREETS AND DRIVEWAYS
- PROPOSED SHARED-USE PATH
- PROPOSED BRIDGE
- BIKE/PED BUFFER
- ADJACENT PROJECTS BY OTHERS, MILL & OVERLAY, STRIPING
- PROPOSED TRAVEL LANE
- PROPOSED TRAVEL LANE UNDER BRIDGE
- PROPOSED CLOSED DRIVEWAY

0 50 100 150 200
SCALE IN FEET



MATCHLINE STA 1023+00

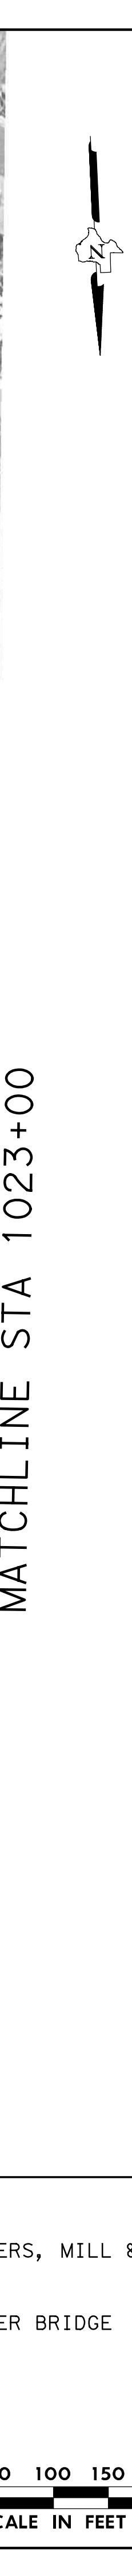  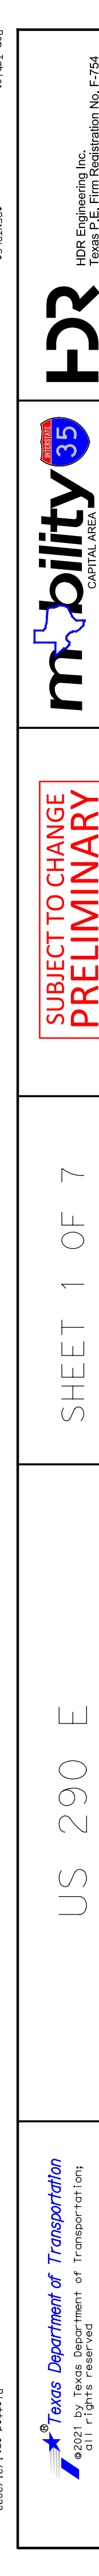

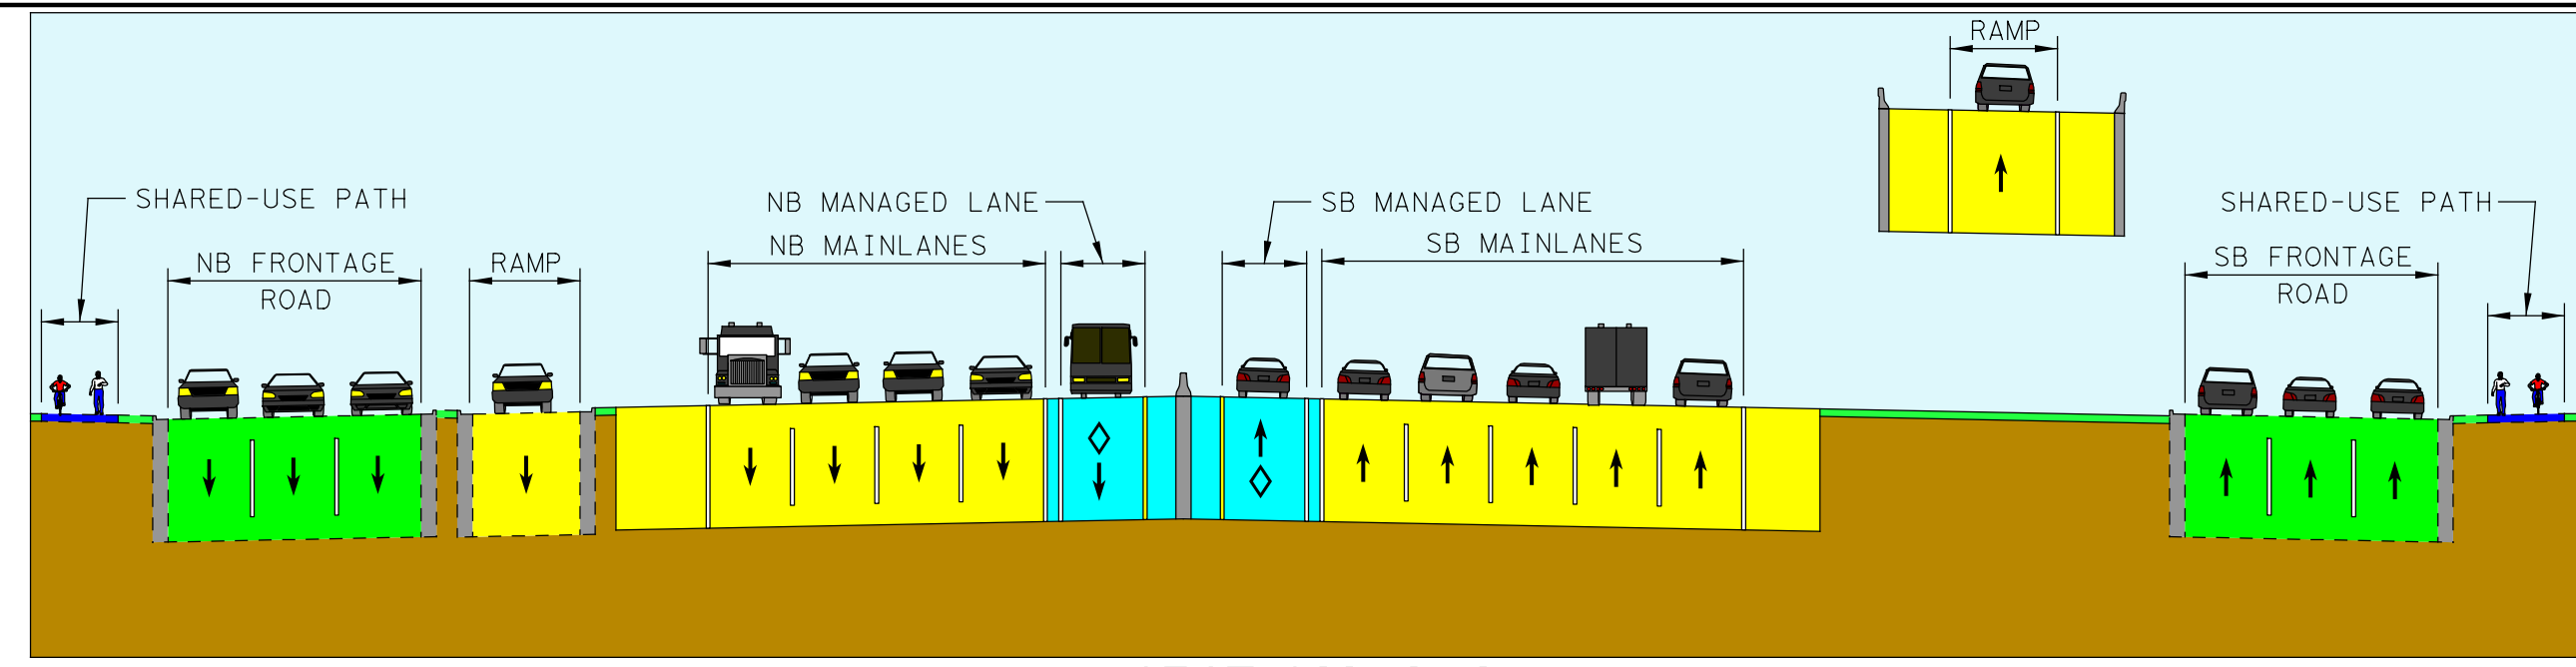


SECTION A-A

ALTERNATIVE 2

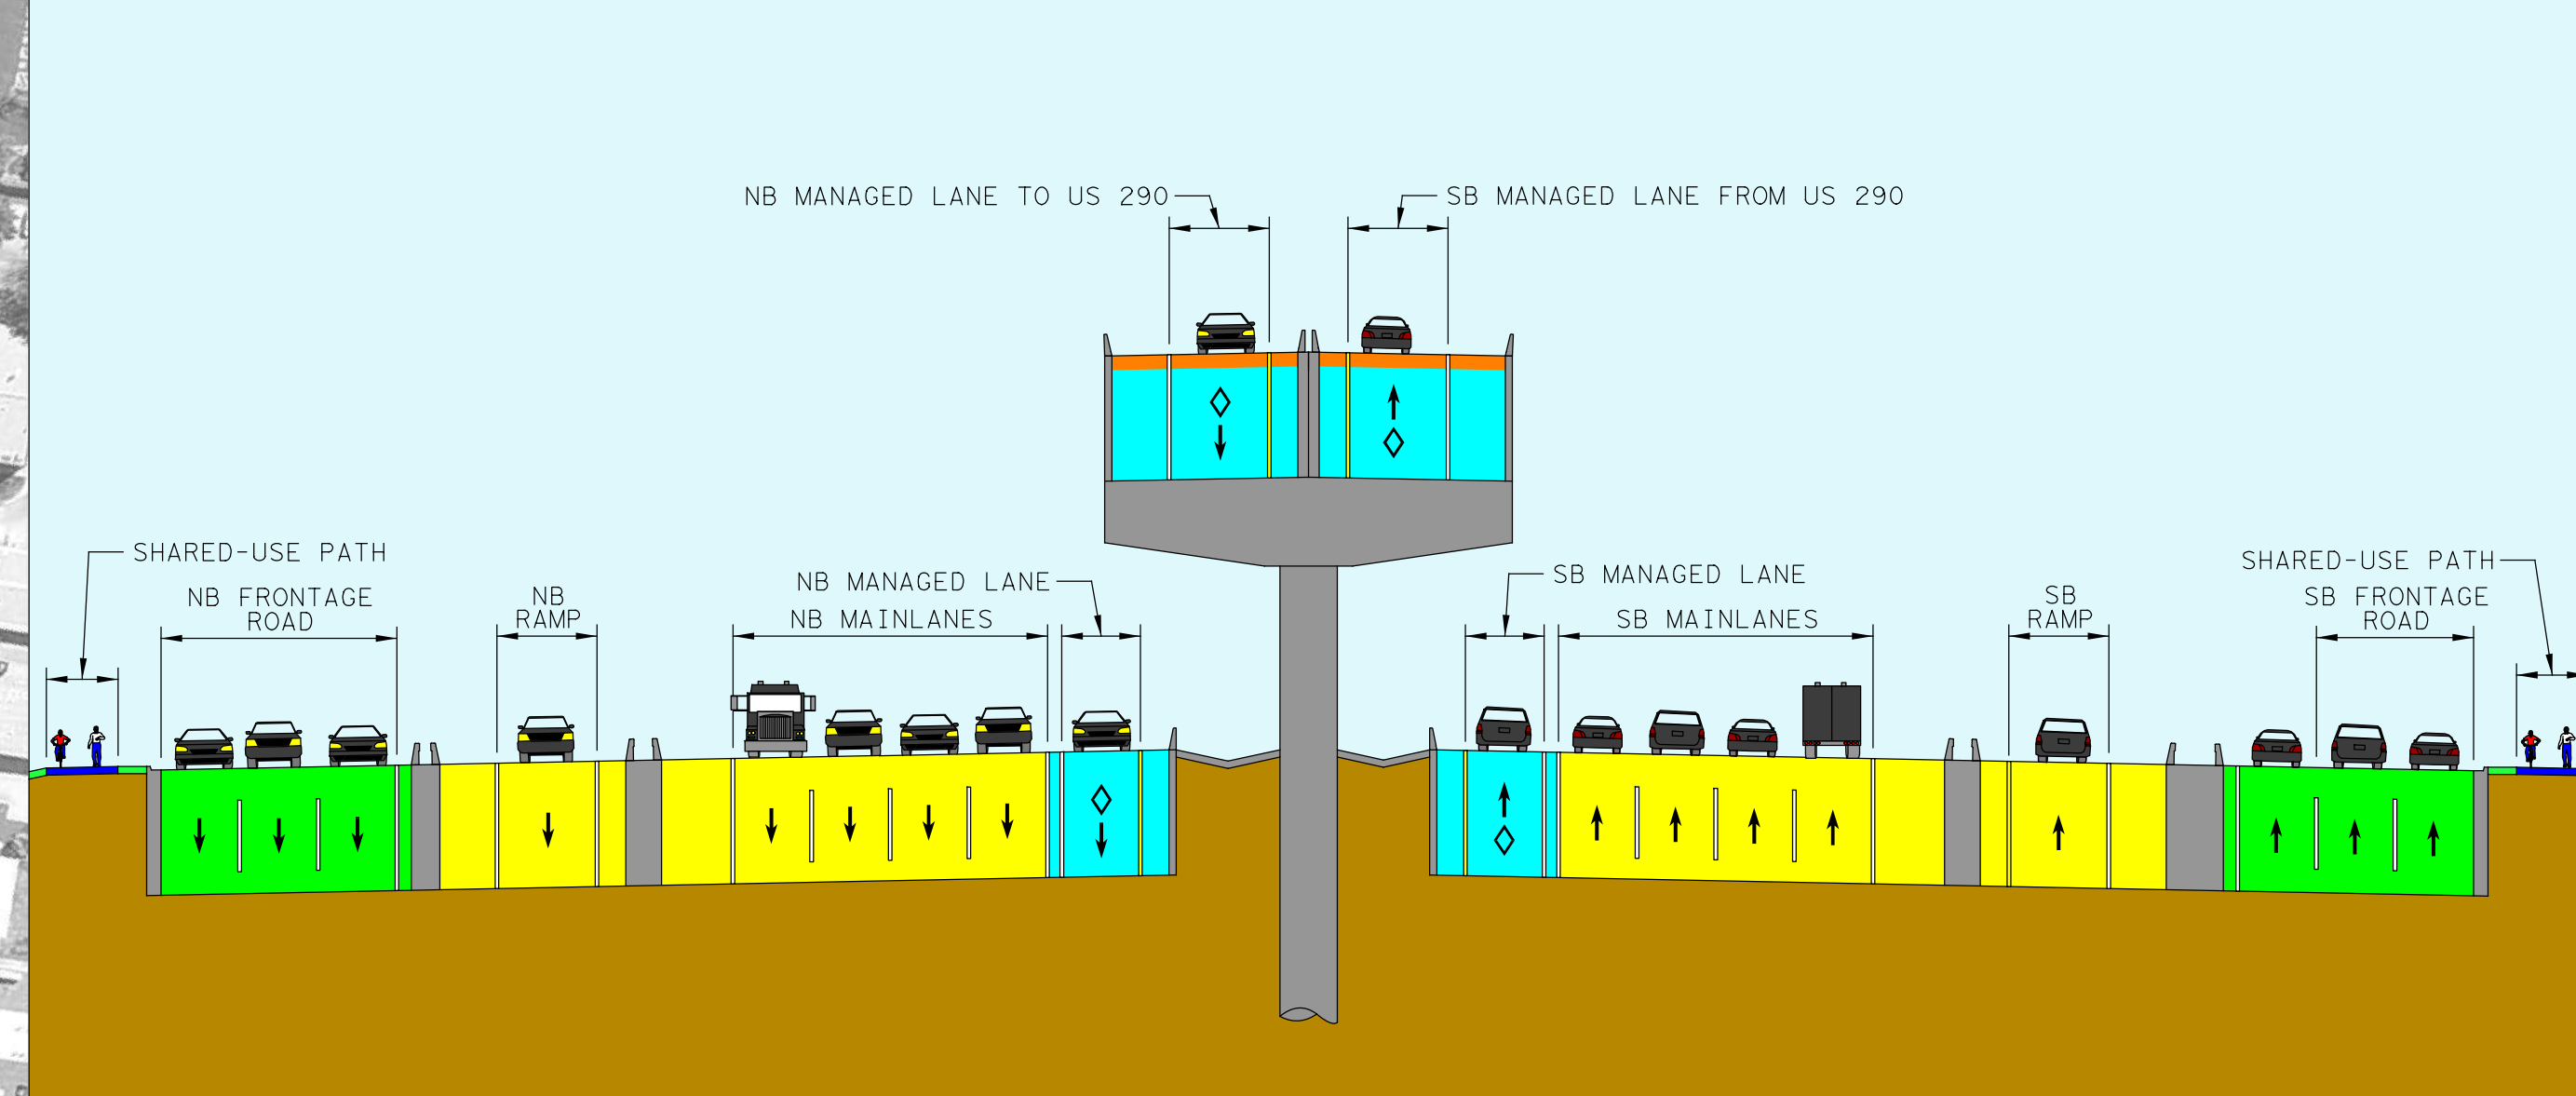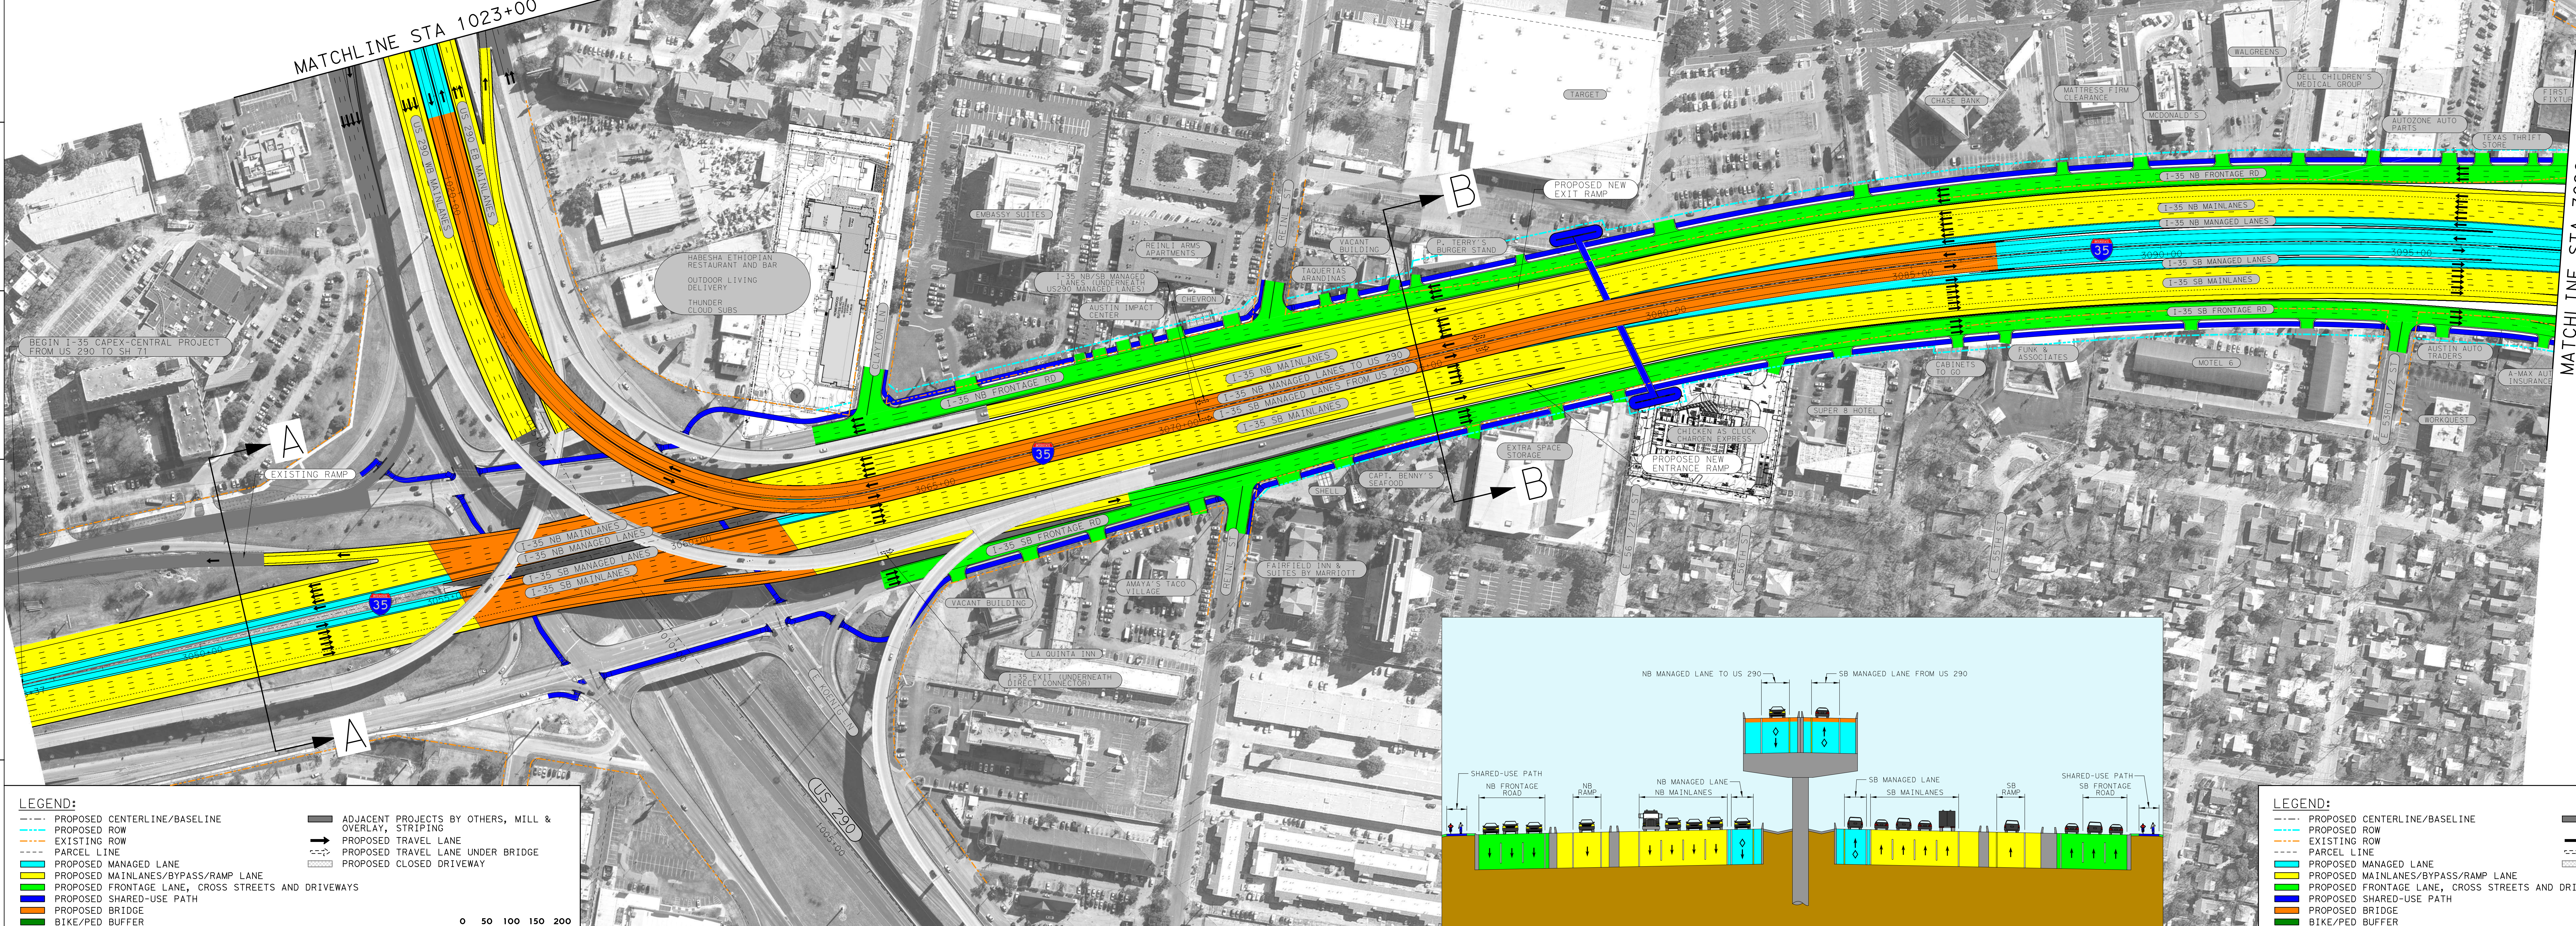


SECTION B-B



- LEGEND:**
- - - - PROPOSED CENTERLINE/BASELINE
 - PROPOSED ROW
 - EXISTING ROW
 - PARCEL LINE
 - PROPOSED MANAGED LANE
 - PROPOSED MAINLANES/BYPASS/RAMP LANE
 - PROPOSED FRONTAGE LANE, CROSS STREETS AND DRIVEWAYS
 - PROPOSED SHARED-USE PATH
 - PROPOSED BRIDGE
 - BIKE/PED BUFFER
 - ADJACENT PROJECTS BY OTHERS, MILL & OVERLAY, STRIPING
 - PROPOSED TRAVEL LANE
 - PROPOSED TRAVEL LANE UNDER BRIDGE
 - PROPOSED CLOSED DRIVEWAY

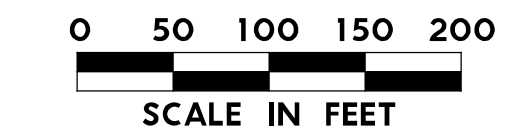

- LEGEND:**
- - - - PROPOSED CENTERLINE/BASELINE
 - PROPOSED ROW
 - EXISTING ROW
 - PARCEL LINE
 - PROPOSED MANAGED LANE
 - PROPOSED MAINLANES/BYPASS/RAMP LANE
 - PROPOSED FRONTAGE LANE, CROSS STREETS AND DRIVEWAYS
 - PROPOSED SHARED-USE PATH
 - PROPOSED BRIDGE
 - BIKE/PED BUFFER
 - ADJACENT PROJECTS BY OTHERS, MILL & OVERLAY, STRIPING
 - PROPOSED TRAVEL LANE
 - PROPOSED TRAVEL LANE UNDER BRIDGE
 - PROPOSED CLOSED DRIVEWAY

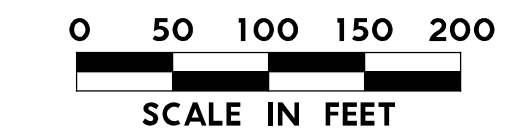

ALTERNATIVE 2

 
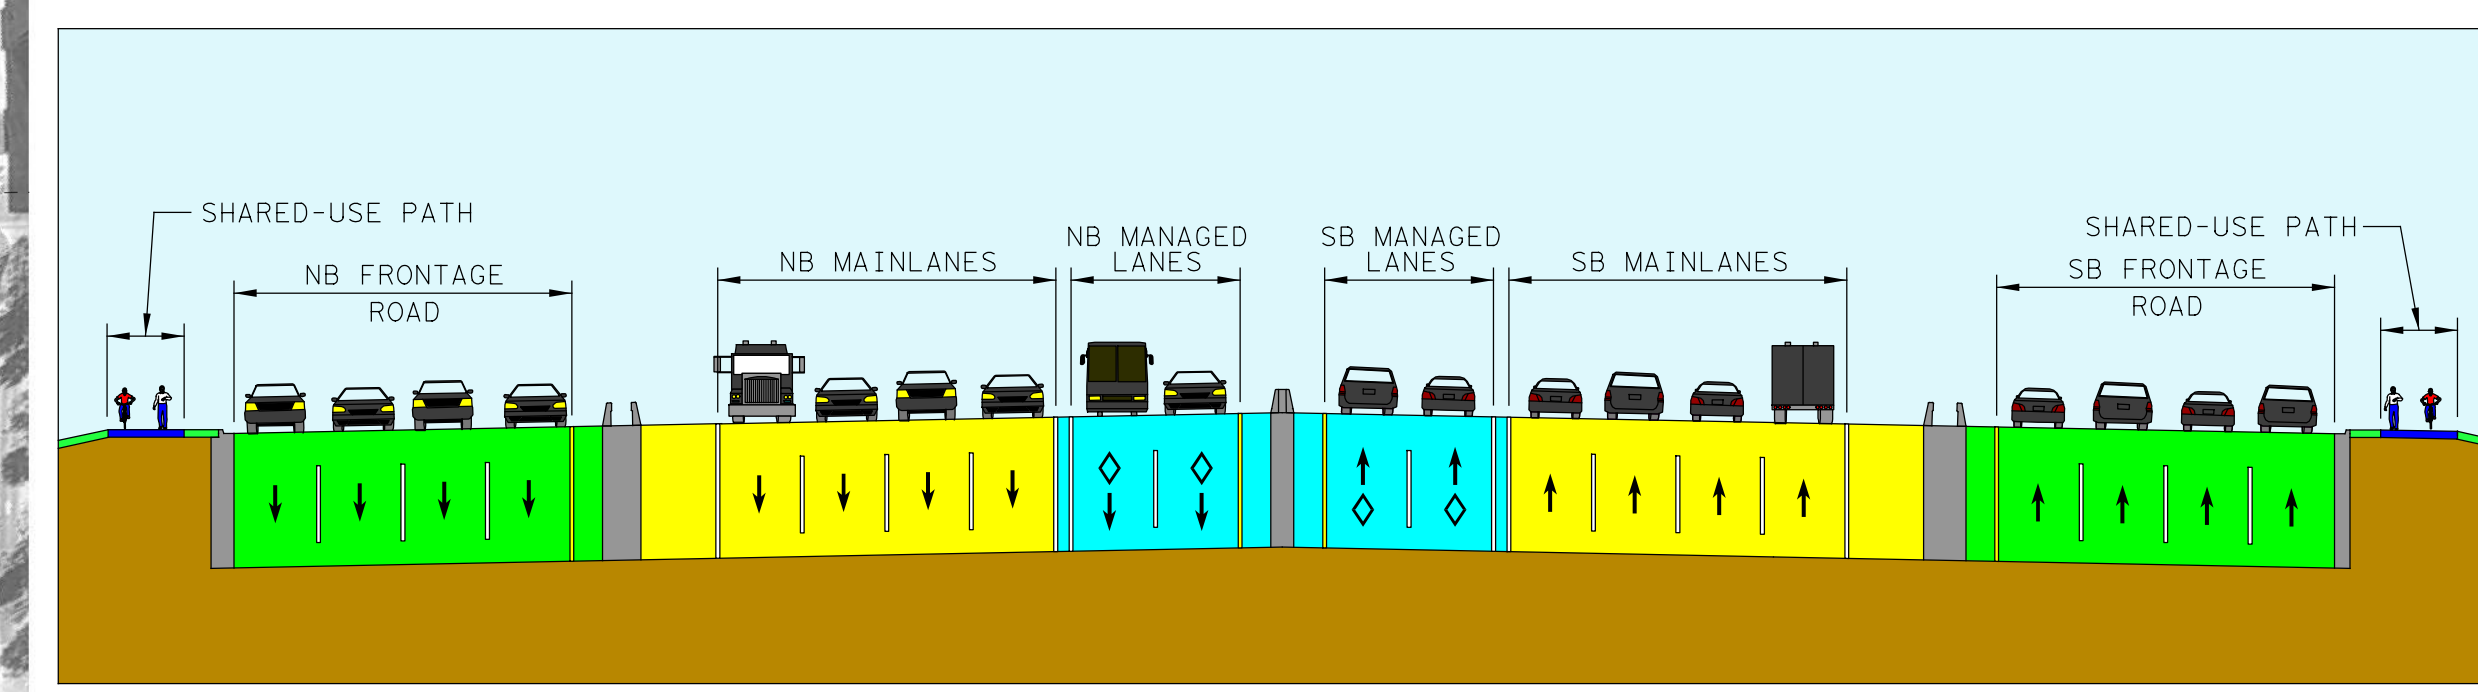


E 53RD ST TO ARDENWOOD RD
 SHEET 3 OF 7
 SUBJECT TO CHANGE PRELIMINARY
 HD2
 HD2 Engineering, Inc.
 8011 North Loop West, Suite 1000, Houston, TX 77057
 281.461.1111
 2025/07/15 10:00 AM






MATCHLINE STA 3098+00
 MATCHLINE STA 3151+00
 E 53RD ST TO ARDENWOOD RD
 SHEET 3 OF 7
 PRELIMINARY SUBJECT TO CHANGE
 HD2
 HD2 Engineering, Inc.
 8011 North Loop West, Suite 1000, Houston, TX 77057
 281.461.1111
 2025/07/15 10:00 AM

- LEGEND:**
- PROPOSED CENTERLINE/BASELINE
 - PROPOSED ROW
 - EXISTING ROW
 - PARCEL LINE
 - PROPOSED MANAGED LANE
 - PROPOSED MAINLANES/BYPASS/RAMP LANE
 - PROPOSED FRONTAGE LANE, CROSS STREETS AND DRIVEWAYS
 - PROPOSED SHARED-USE PATH
 - PROPOSED BRIDGE
 - BIKE/PED BUFFER
 - ADJACENT PROJECTS BY OTHERS, MILL & OVERLAY, STRIPING
 - PROPOSED TRAVEL LANE
 - PROPOSED TRAVEL LANE UNDER BRIDGE
 - PROPOSED CLOSED DRIVEWAY

- LEGEND:**
- PROPOSED CENTERLINE/BASELINE
 - PROPOSED ROW
 - EXISTING ROW
 - PARCEL LINE
 - PROPOSED MANAGED LANE
 - PROPOSED MAINLANES/BYPASS/RAMP LANE
 - PROPOSED FRONTAGE LANE, CROSS STREETS AND DRIVEWAYS
 - PROPOSED SHARED-USE PATH
 - PROPOSED BRIDGE
 - BIKE/PED BUFFER
 - ADJACENT PROJECTS BY OTHERS, MILL & OVERLAY, STRIPING
 - PROPOSED TRAVEL LANE
 - PROPOSED TRAVEL LANE UNDER BRIDGE
 - PROPOSED CLOSED DRIVEWAY

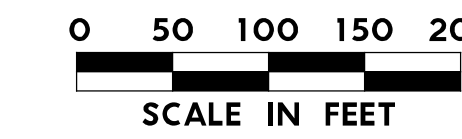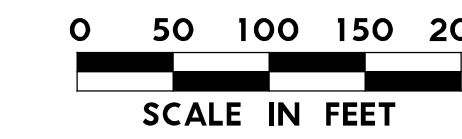

ALTERNATIVE 2

 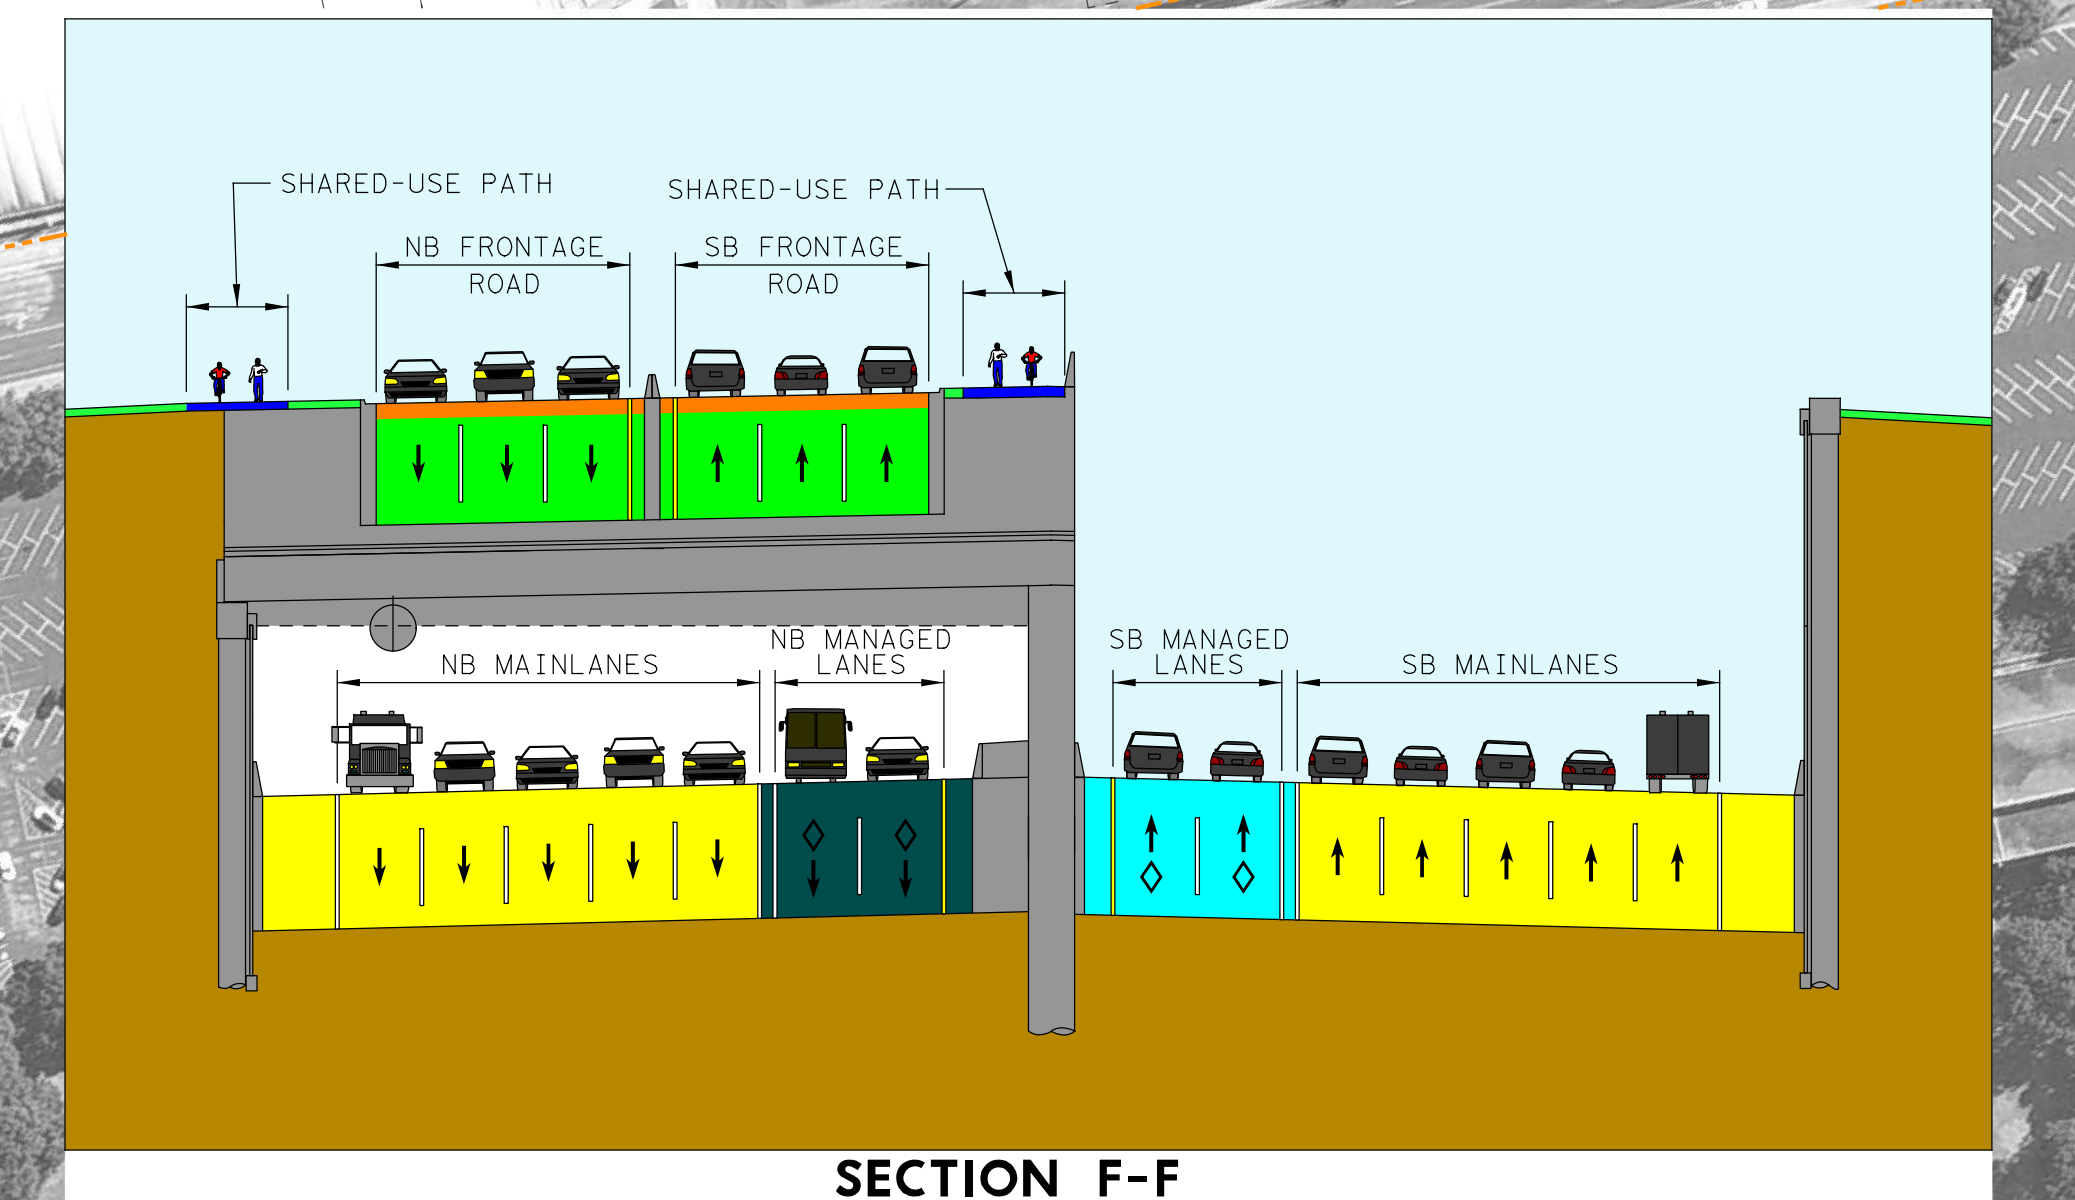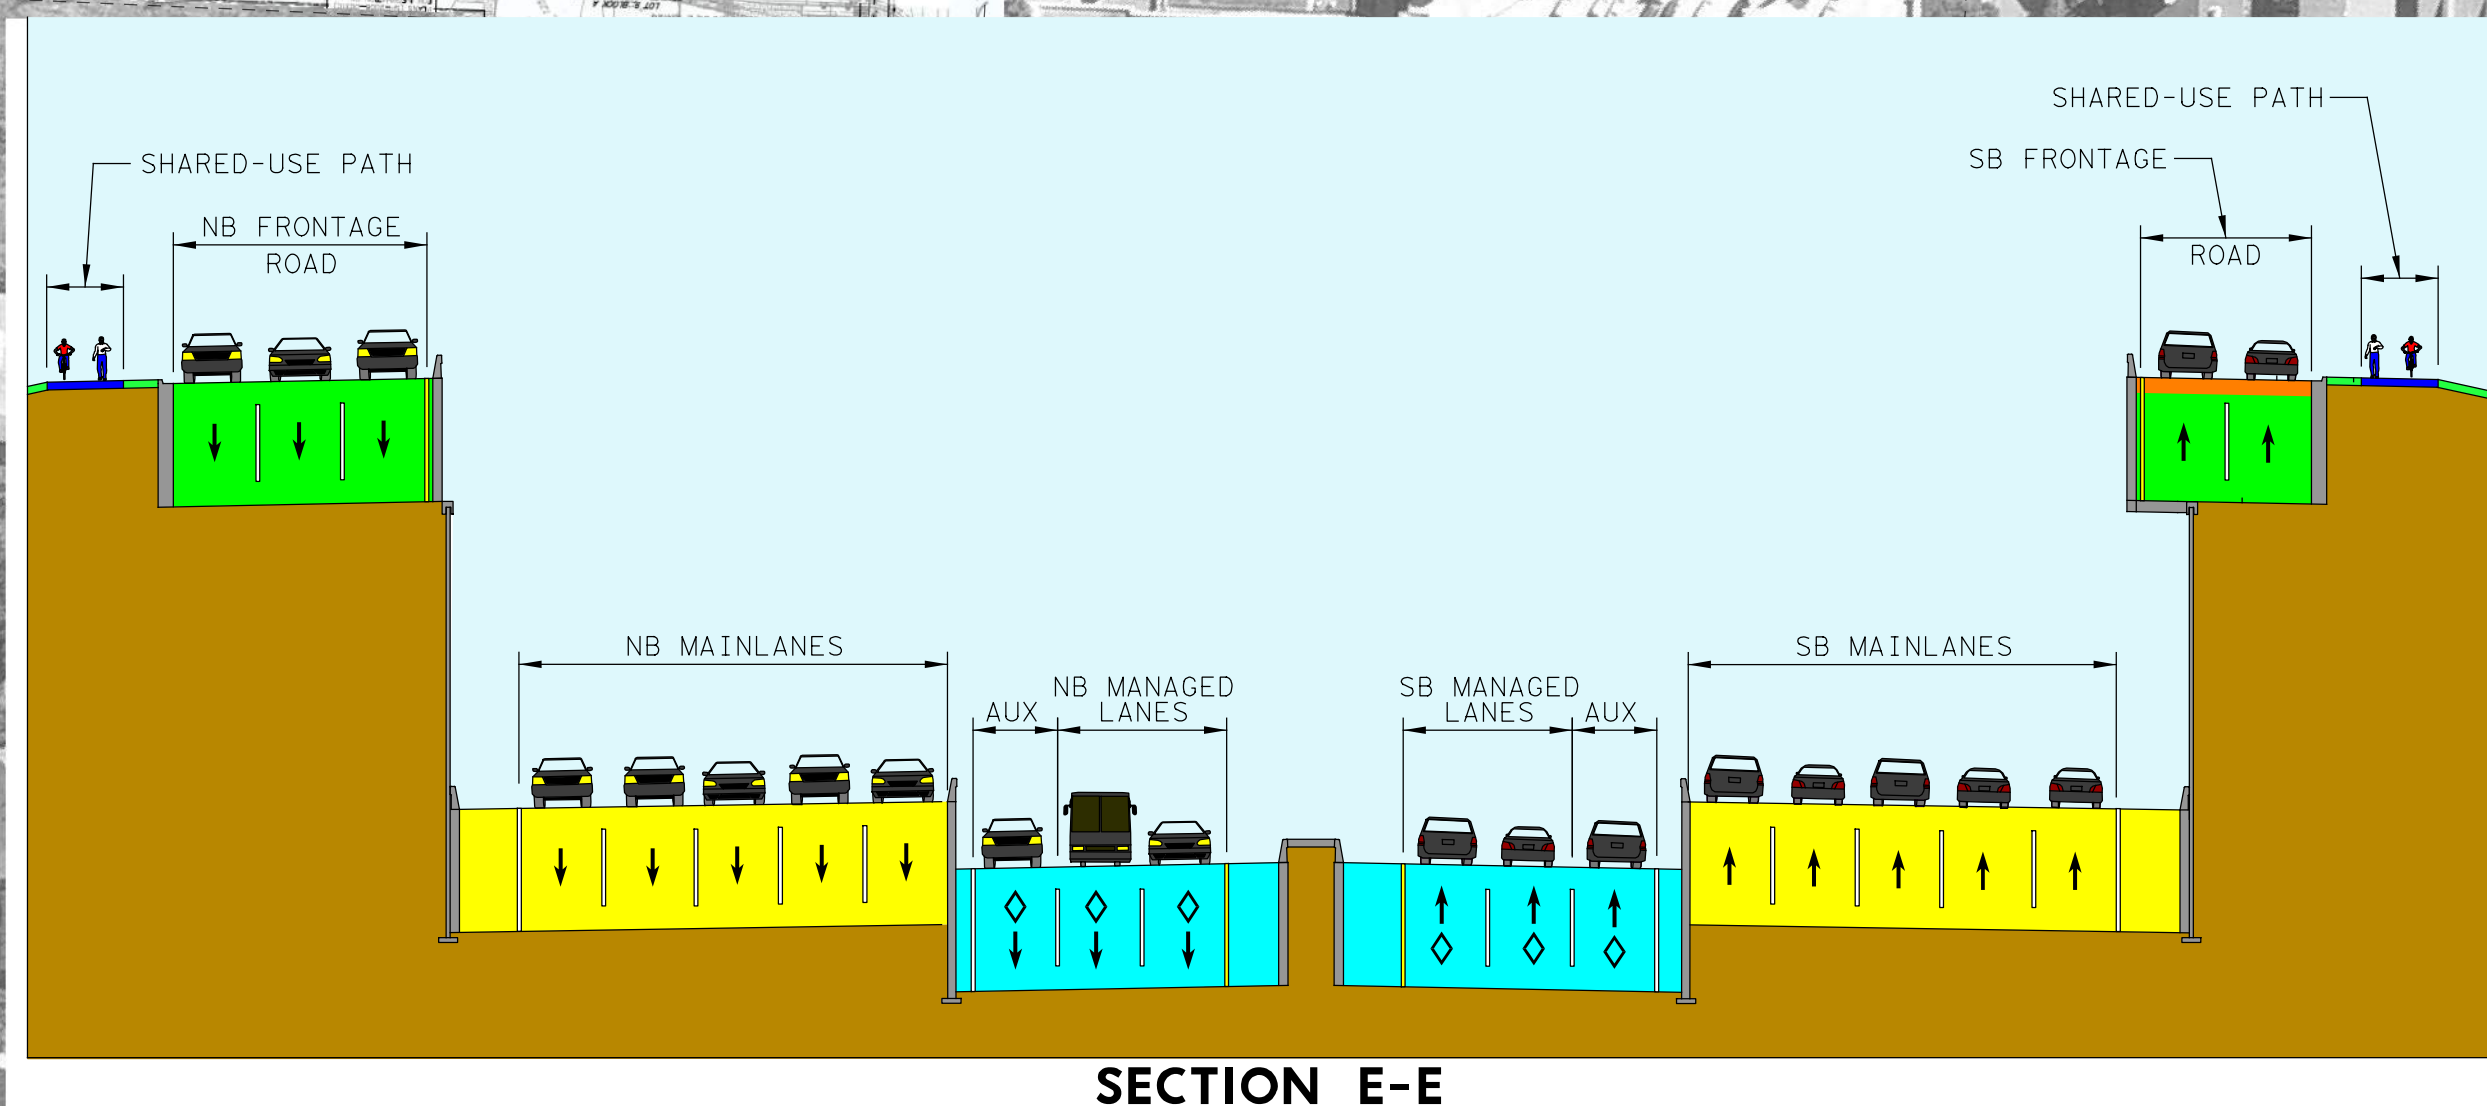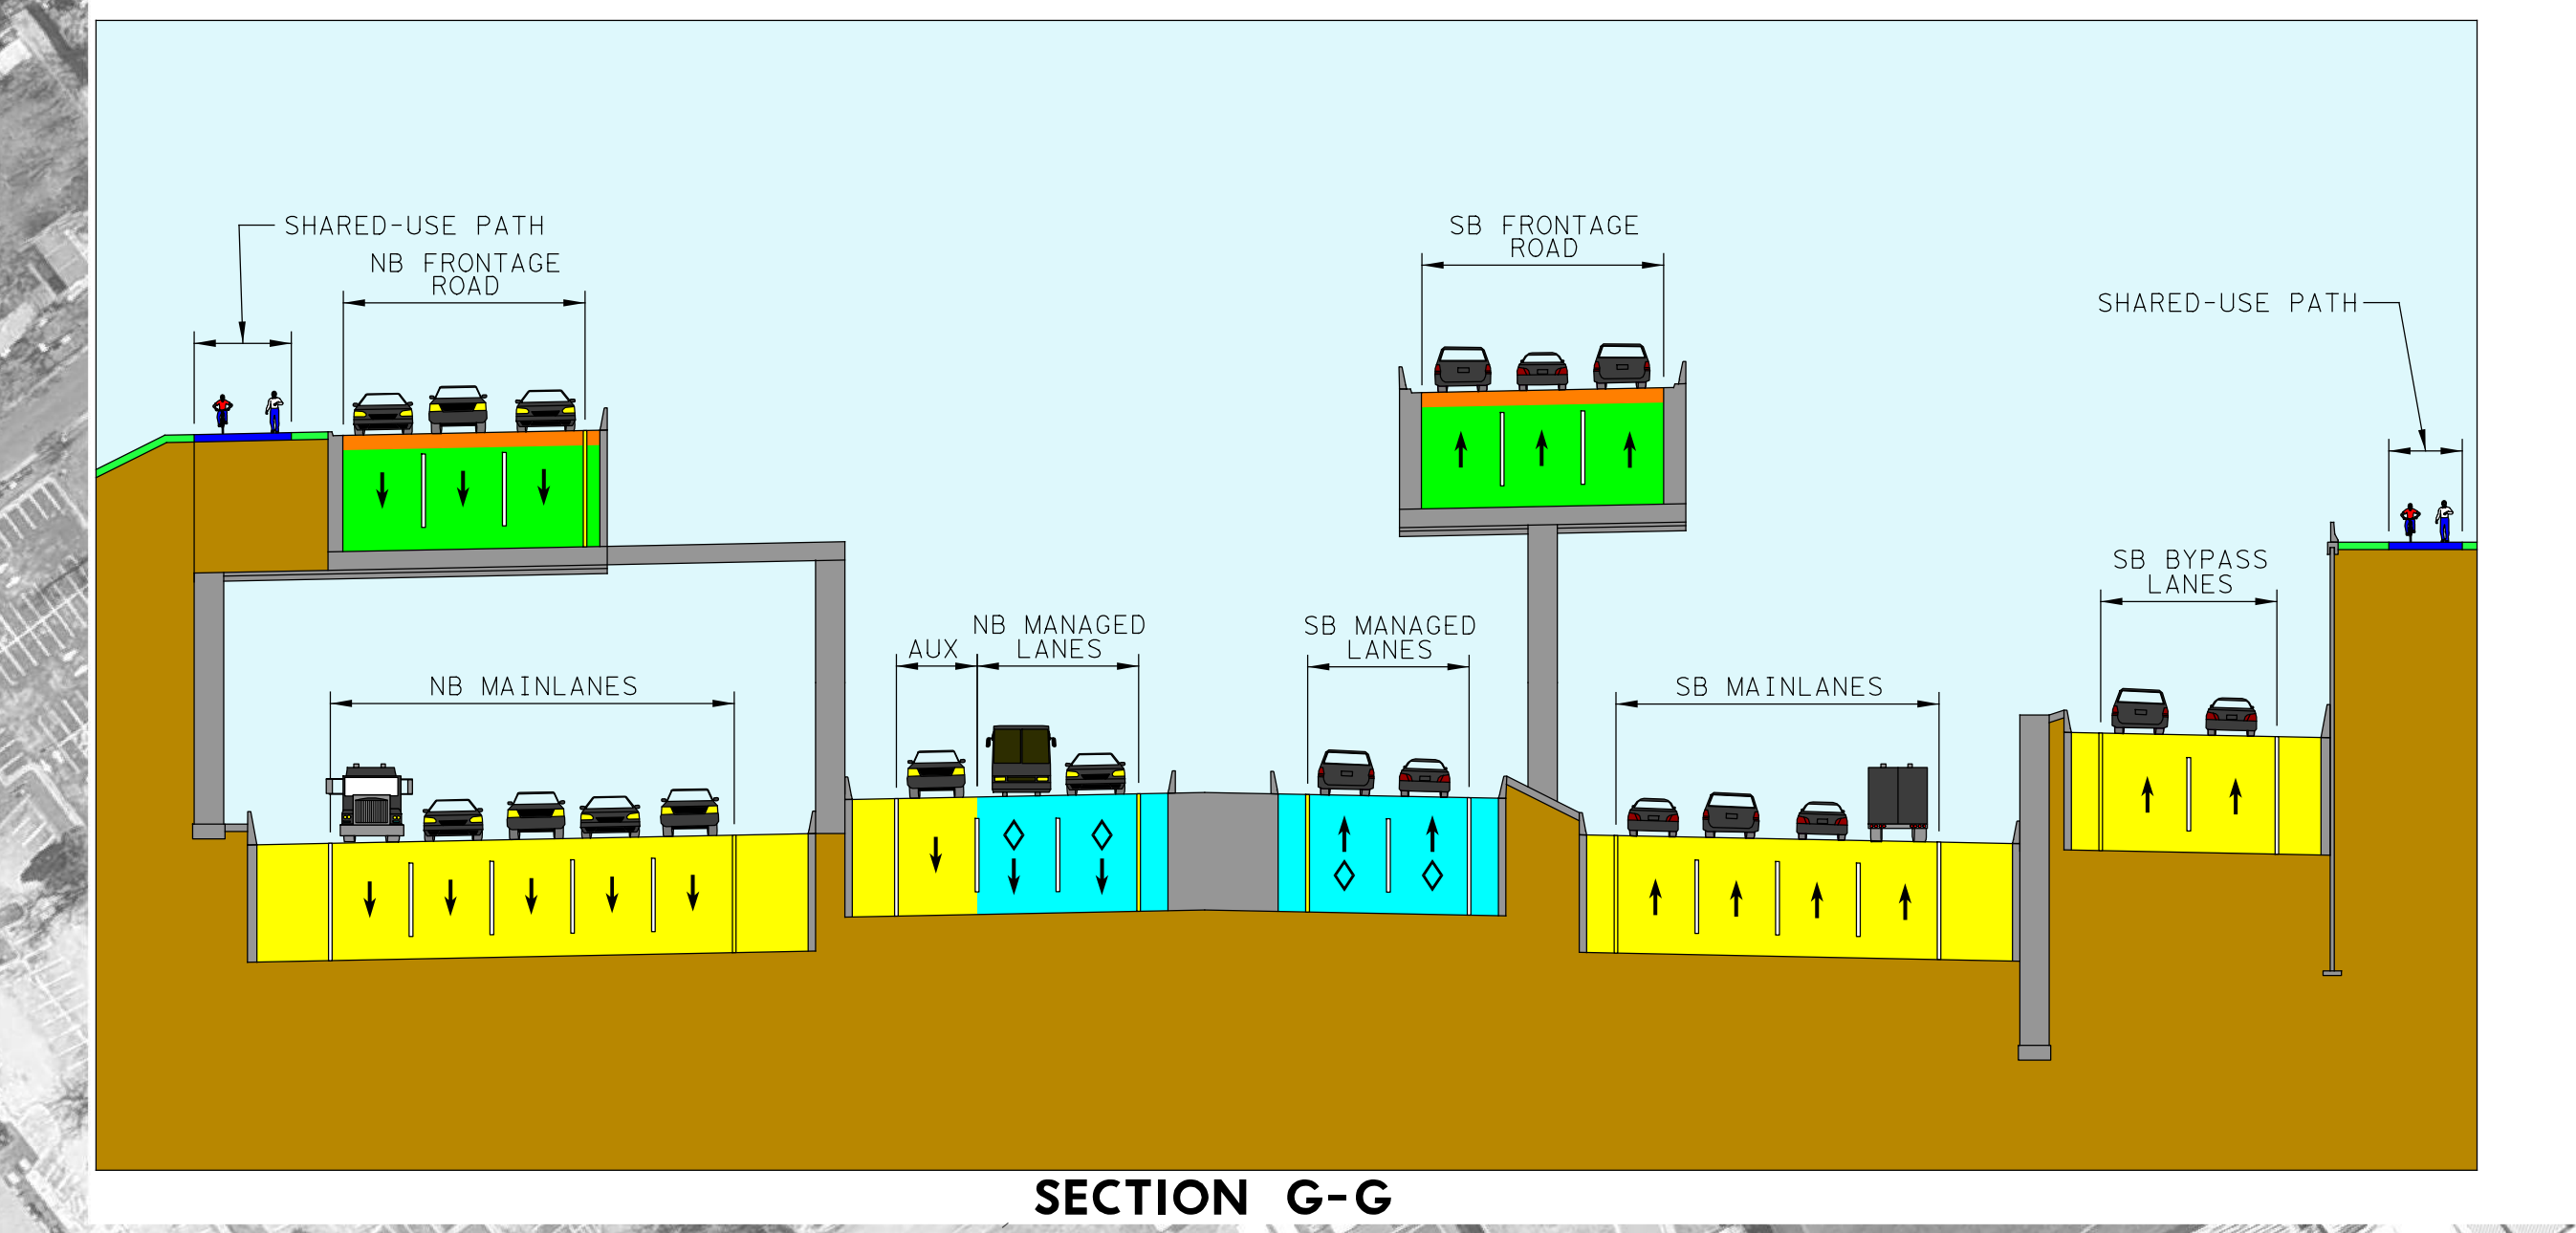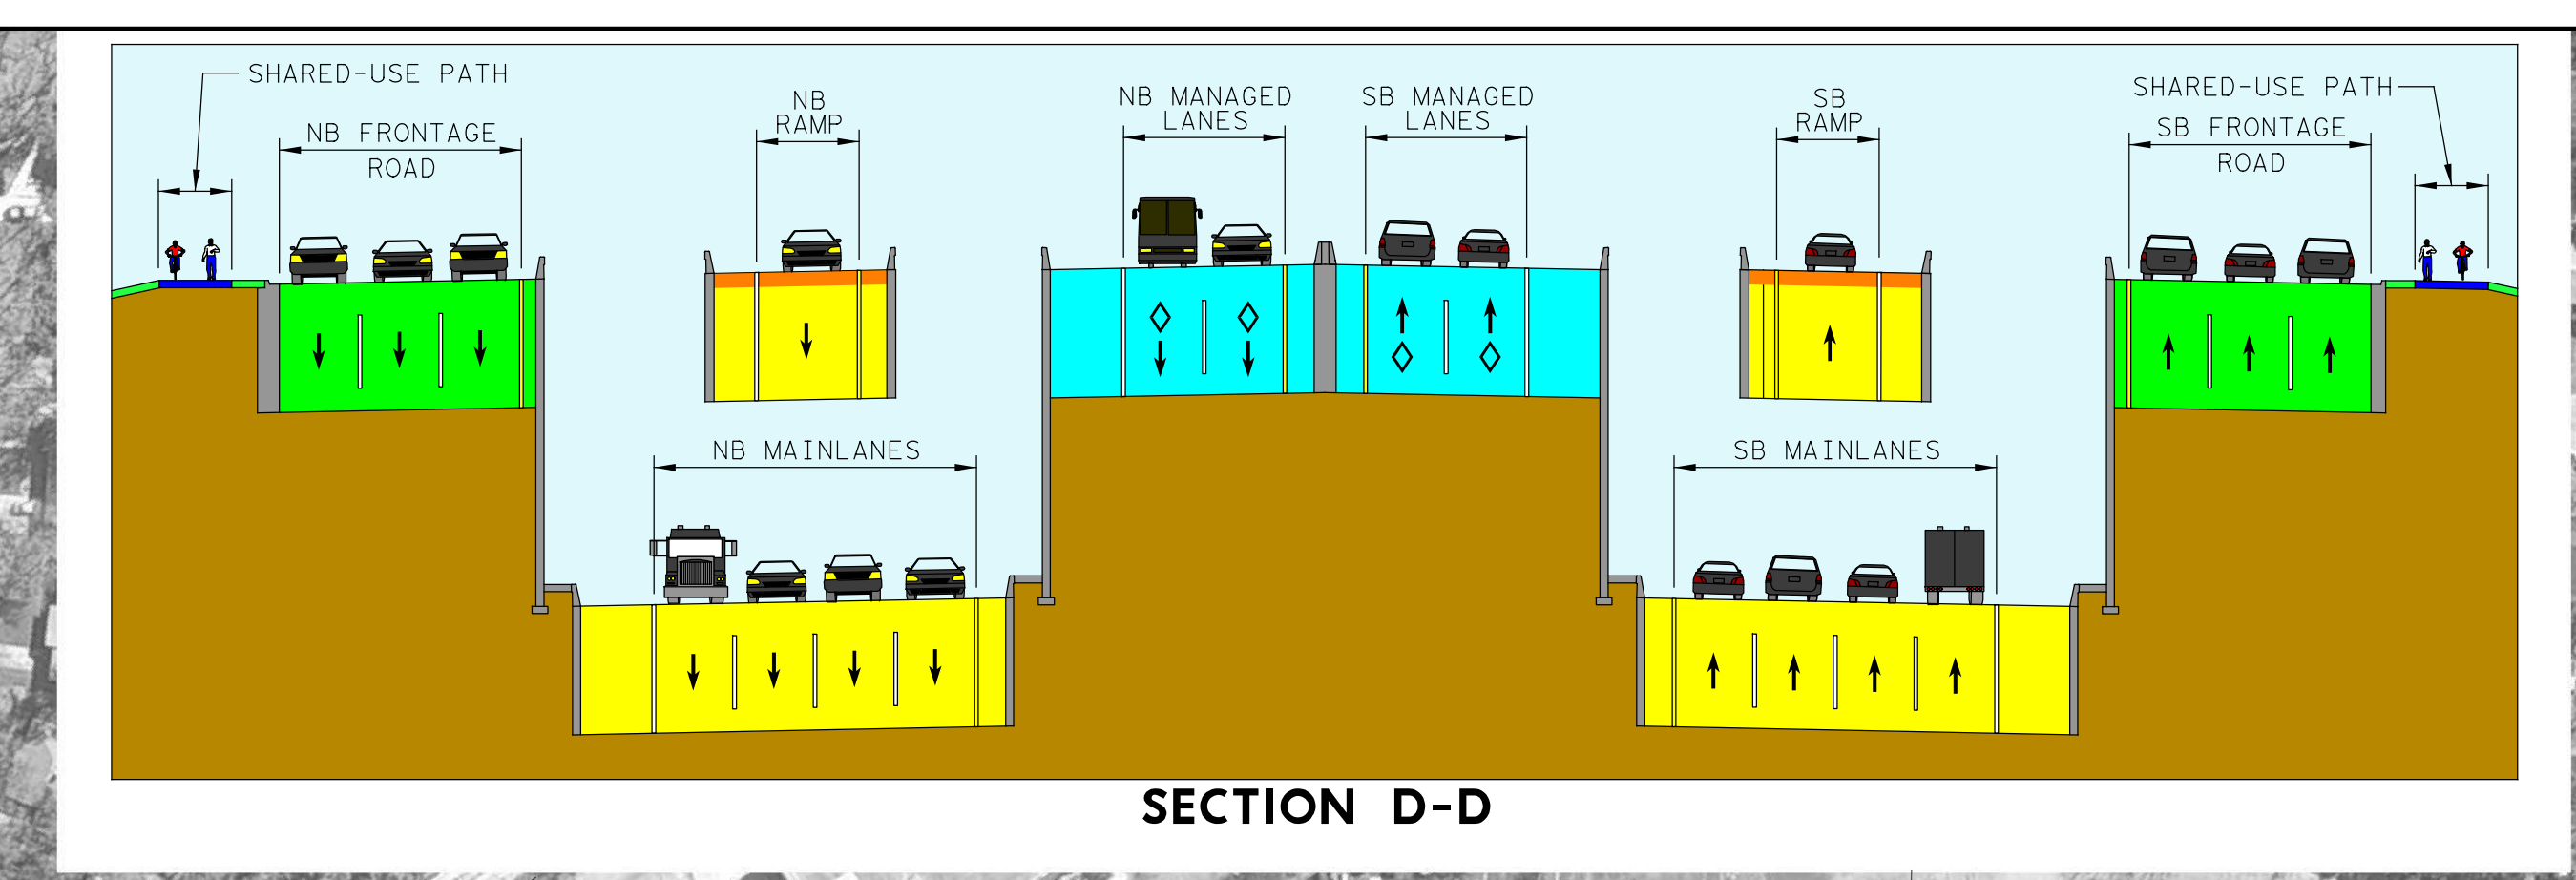



- LEGEND:**
- PROPOSED CENTERLINE/BASELINE
 - PROPOSED ROW
 - EXISTING ROW
 - PROPOSED PARCEL LINE
 - PROPOSED MANAGED LANE
 - PROPOSED MAINLANES/BYPASS/RAMP LANE
 - PROPOSED FRONTAGE LANE, CROSS STREETS AND DRIVEWAYS
 - PROPOSED SHARED-USE PATH
 - PROPOSED BRIDGE
 - BIKE/PEDESTRIAN BUFFER
 - ADJACENT PROJECTS BY OTHERS, MILL & OVERLAY, STRIPING
 - PROPOSED TRAVEL LANE
 - PROPOSED TRAVEL LANE UNDER BRIDGE
 - PROPOSED CLOSED DRIVEWAY

- LEGEND:**
- PROPOSED CENTERLINE/BASELINE
 - PROPOSED ROW
 - EXISTING ROW
 - PROPOSED PARCEL LINE
 - PROPOSED MANAGED LANE
 - PROPOSED MAINLANES/BYPASS/RAMP LANE
 - PROPOSED FRONTAGE LANE, CROSS STREETS AND DRIVEWAYS
 - PROPOSED SHARED-USE PATH
 - PROPOSED BRIDGE
 - BIKE/PEDESTRIAN BUFFER
 - ADJACENT PROJECTS BY OTHERS, MILL & OVERLAY, STRIPING
 - PROPOSED TRAVEL LANE
 - PROPOSED TRAVEL LANE UNDER BRIDGE
 - PROPOSED CLOSED DRIVEWAY






WILSHIRE BLVD TO E 16TH ST
SHEET 4 OF 7
SUBJECT TO CHANGE
PRELIMINARY
m.bility
Texas Department of Transportation

MATCHLINE STA 3151+00
MATCHLINE STA 3247+00
WILSHIRE BLVD TO E 16TH ST
SHEET 4 OF 7
SUBJECT TO CHANGE
PRELIMINARY
m.bility
Texas Department of Transportation

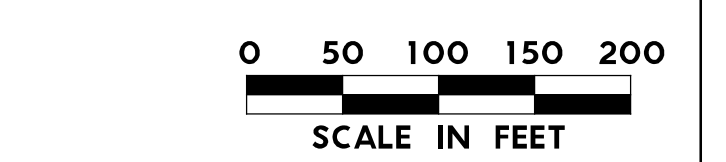

 



ALTERNATIVE 2

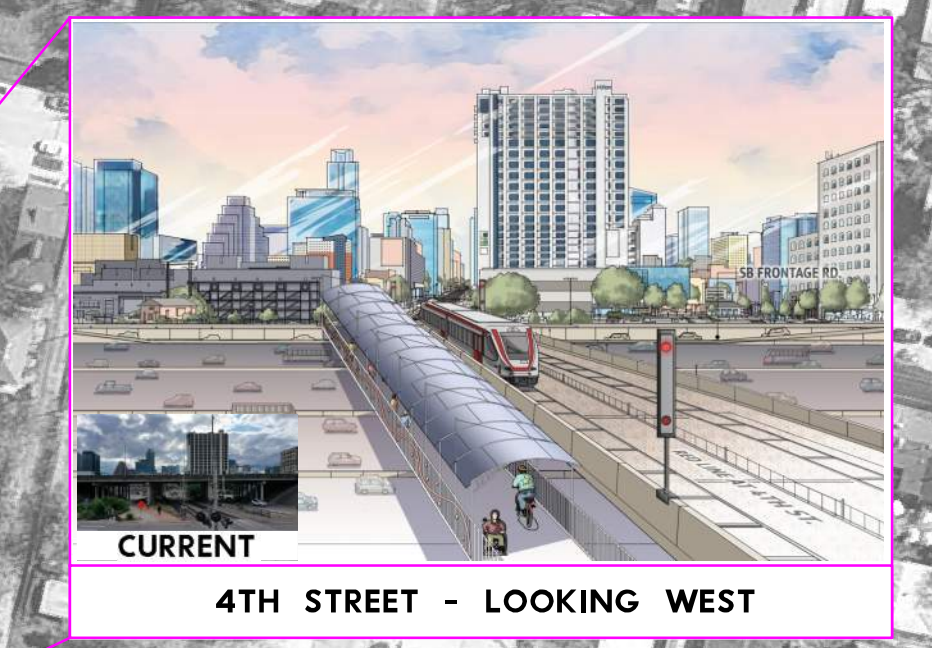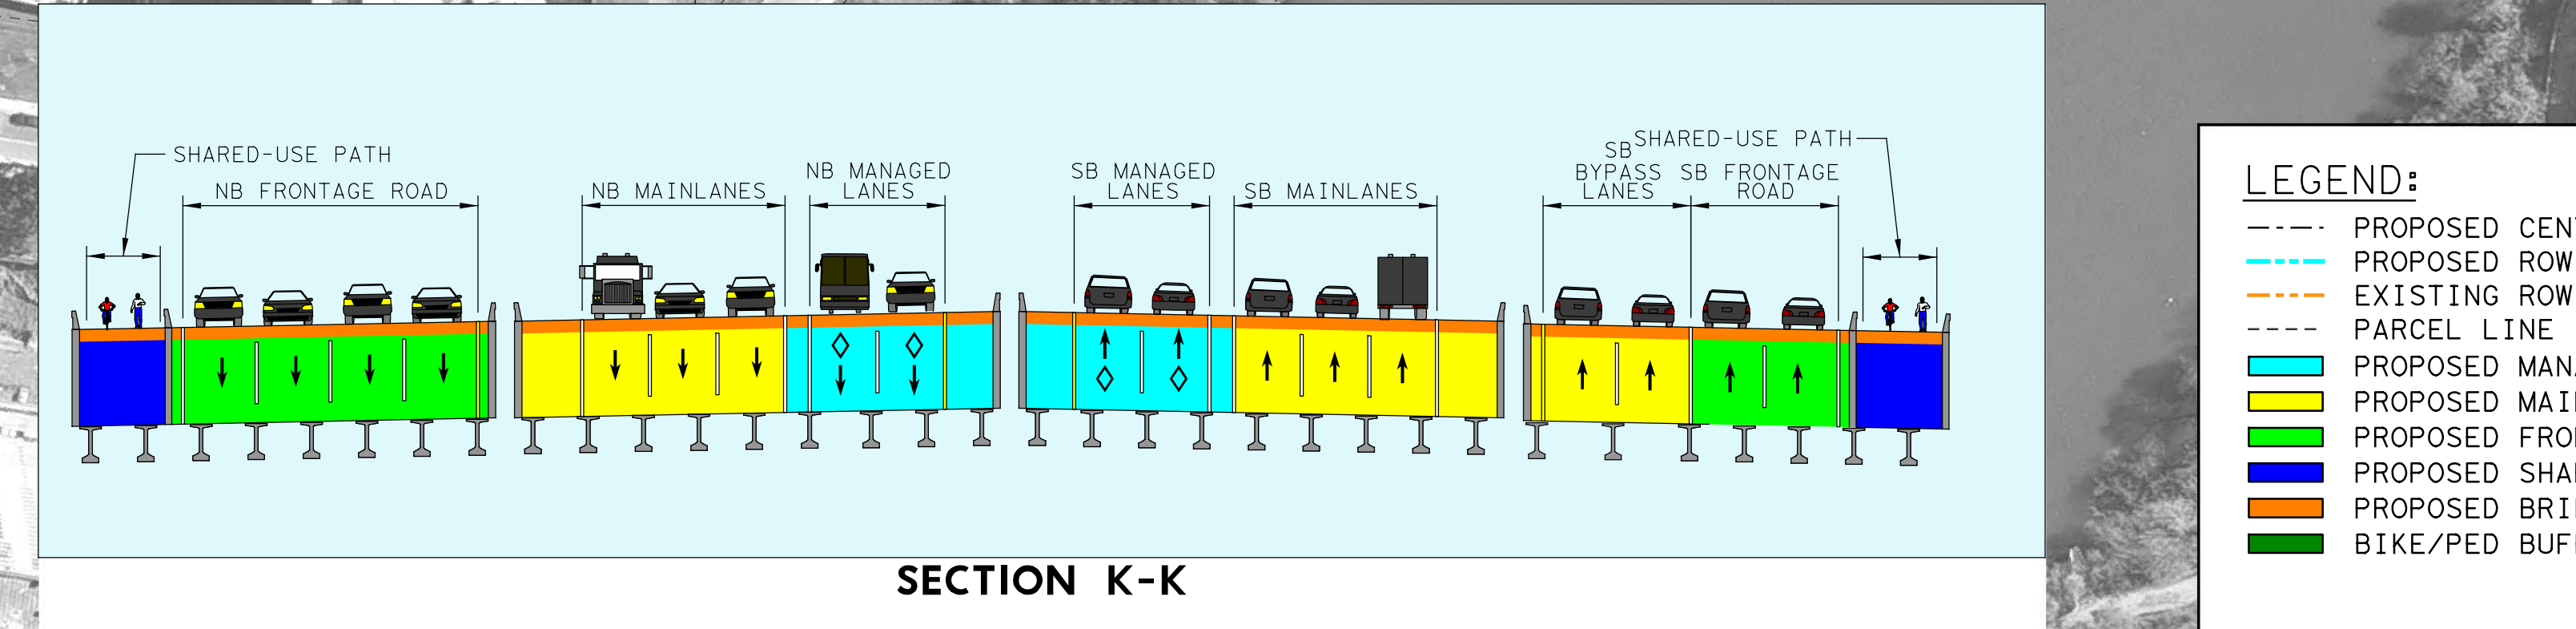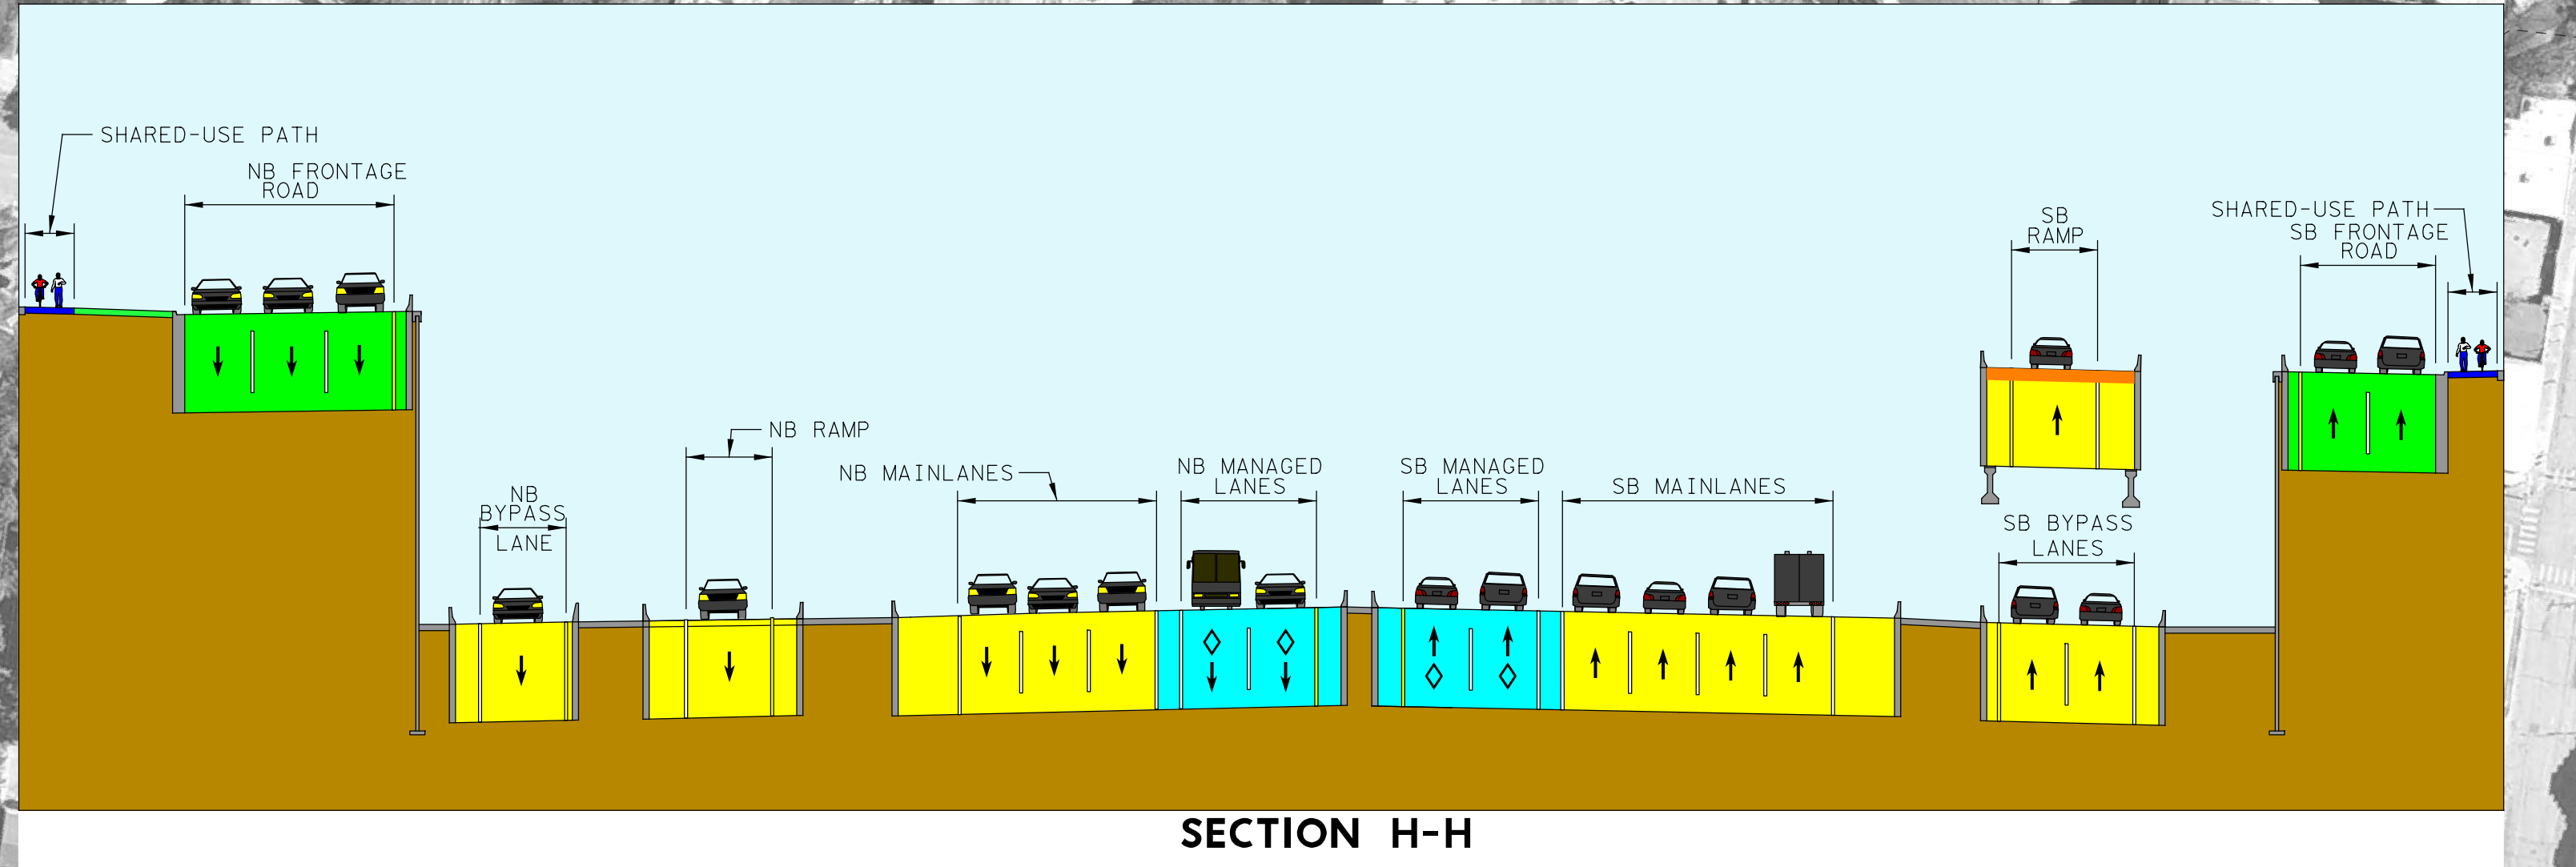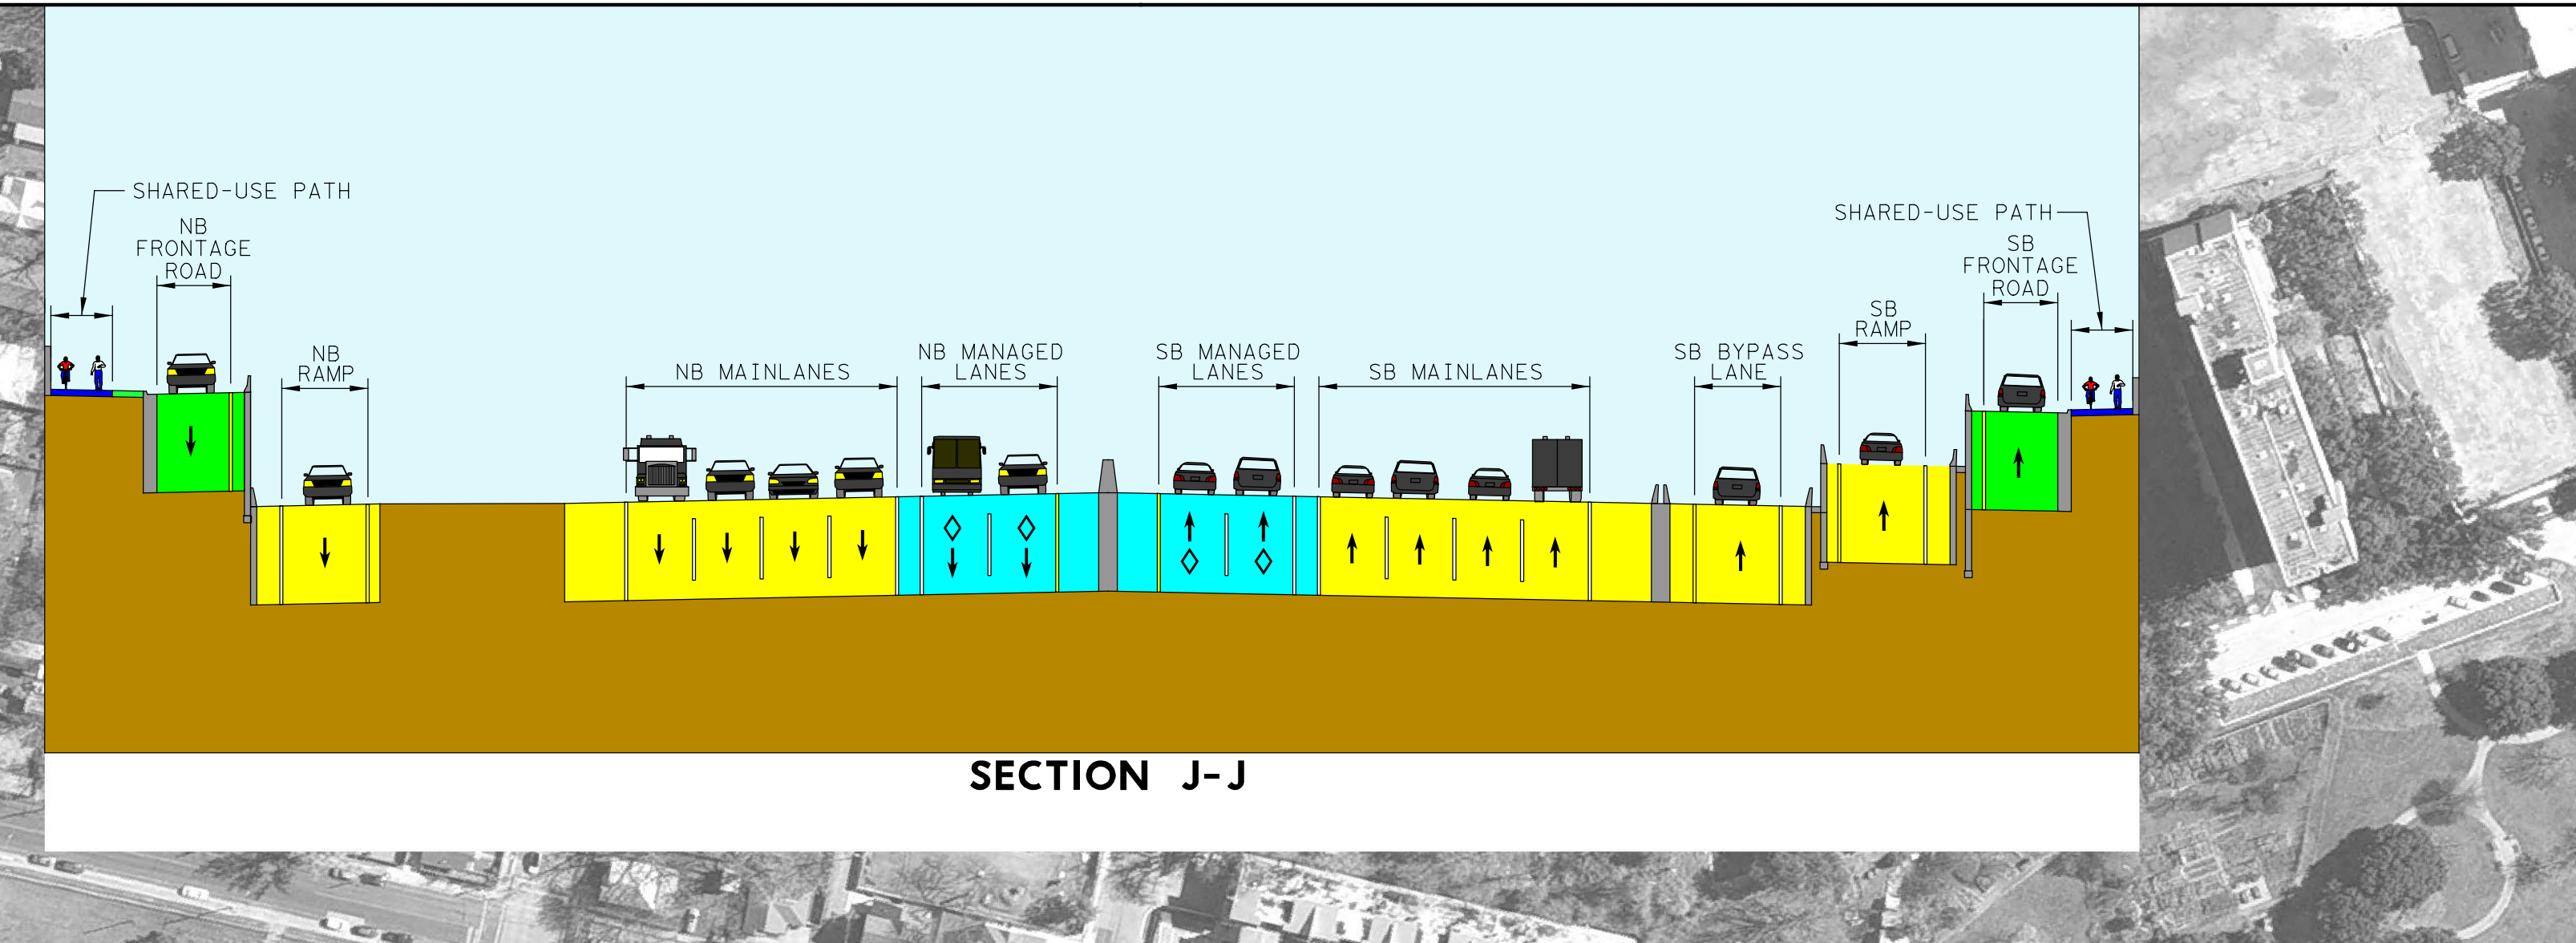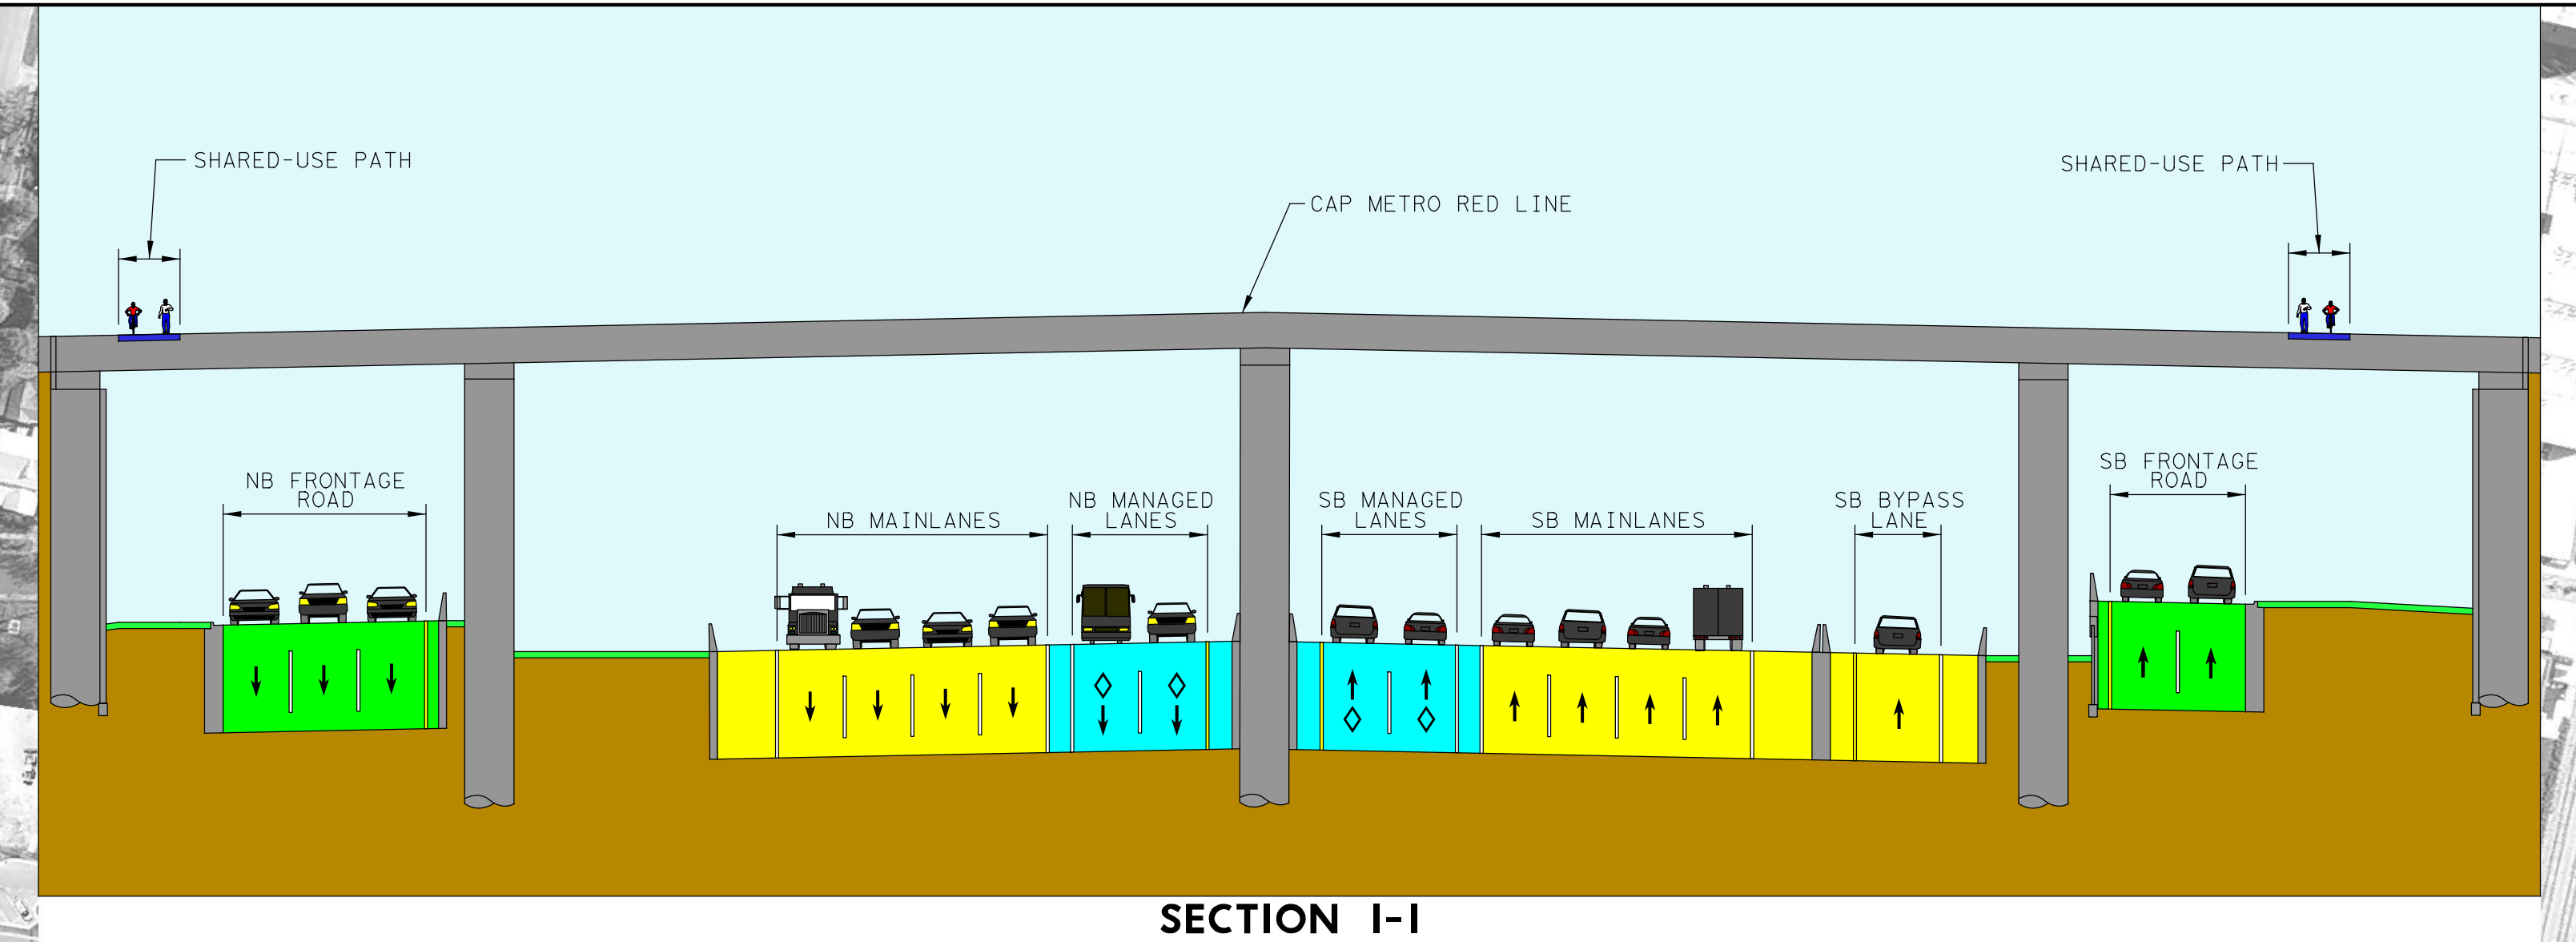


- LEGEND:**
- PROPOSED CENTERLINE/BASELINE
 - PROPOSED ROW
 - EXISTING ROW
 - PROPOSED TRAVEL LANE UNDER BRIDGE
 - PROPOSED TRAVEL LANE
 - PROPOSED MANAGED LANE
 - PROPOSED MAINLANES/BYPASS/RAMP LANE
 - PROPOSED FRONTAGE LANE, CROSS STREETS AND DRIVEWAYS
 - PROPOSED SHARED-USE PATH
 - PROPOSED BRIDGE
 - BIKE/PED BUFFER
 - ADJACENT PROJECTS BY OTHERS, MILL & OVERLAY, STRIPING
 - PROPOSED CLOSED DRIVEWAY

- LEGEND:**
- PROPOSED CENTERLINE/BASELINE
 - PROPOSED ROW
 - EXISTING ROW
 - PROPOSED TRAVEL LANE UNDER BRIDGE
 - PROPOSED TRAVEL LANE
 - PROPOSED MANAGED LANE
 - PROPOSED MAINLANES/BYPASS/RAMP LANE
 - PROPOSED FRONTAGE LANE, CROSS STREETS AND DRIVEWAYS
 - PROPOSED SHARED-USE PATH
 - PROPOSED BRIDGE
 - BIKE/PED BUFFER
 - ADJACENT PROJECTS BY OTHERS, MILL & OVERLAY, STRIPING
 - PROPOSED CLOSED DRIVEWAY



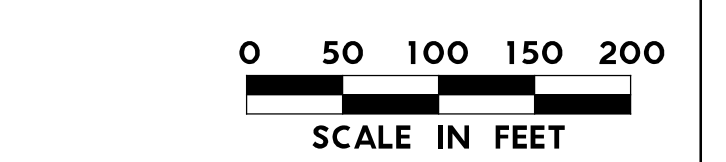


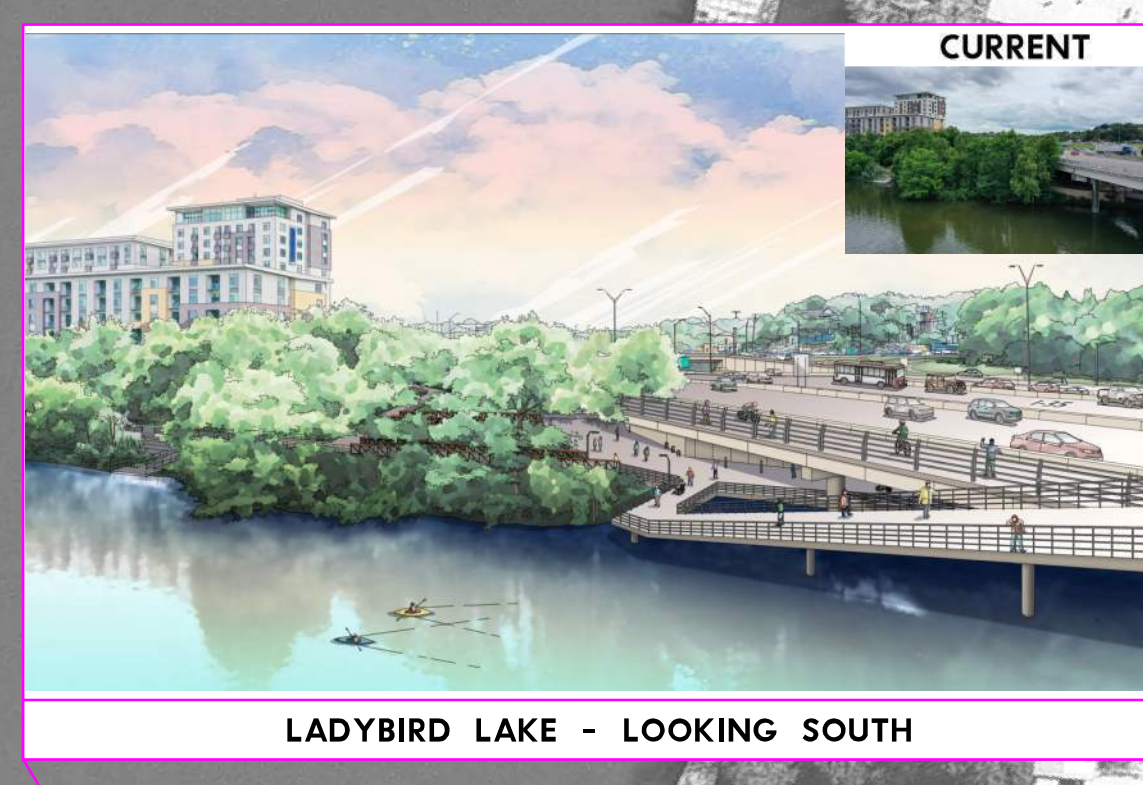


ALTERNATIVE 2

 

- LEGEND:**
- PROPOSED CENTERLINE/BASELINE
 - PROPOSED ROW
 - EXISTING ROW
 - EXISTING PARCEL LINE
 - PROPOSED MANAGED LANE
 - PROPOSED MAINLANES/BYPASS/RAMP LANE
 - PROPOSED FRONTAGE LANE, CROSS STREETS AND DRIVEWAYS
 - PROPOSED SHARED-USE PATH
 - PROPOSED BRIDGE
 - BIKE/PEDE BUFFER
 - ADJACENT PROJECTS BY OTHERS, MILL & OVERLAY, STRIPING
 - PROPOSED TRAVEL LANE
 - PROPOSED TRAVEL LANE UNDER BRIDGE
 - PROPOSED CLOSED DRIVEWAY

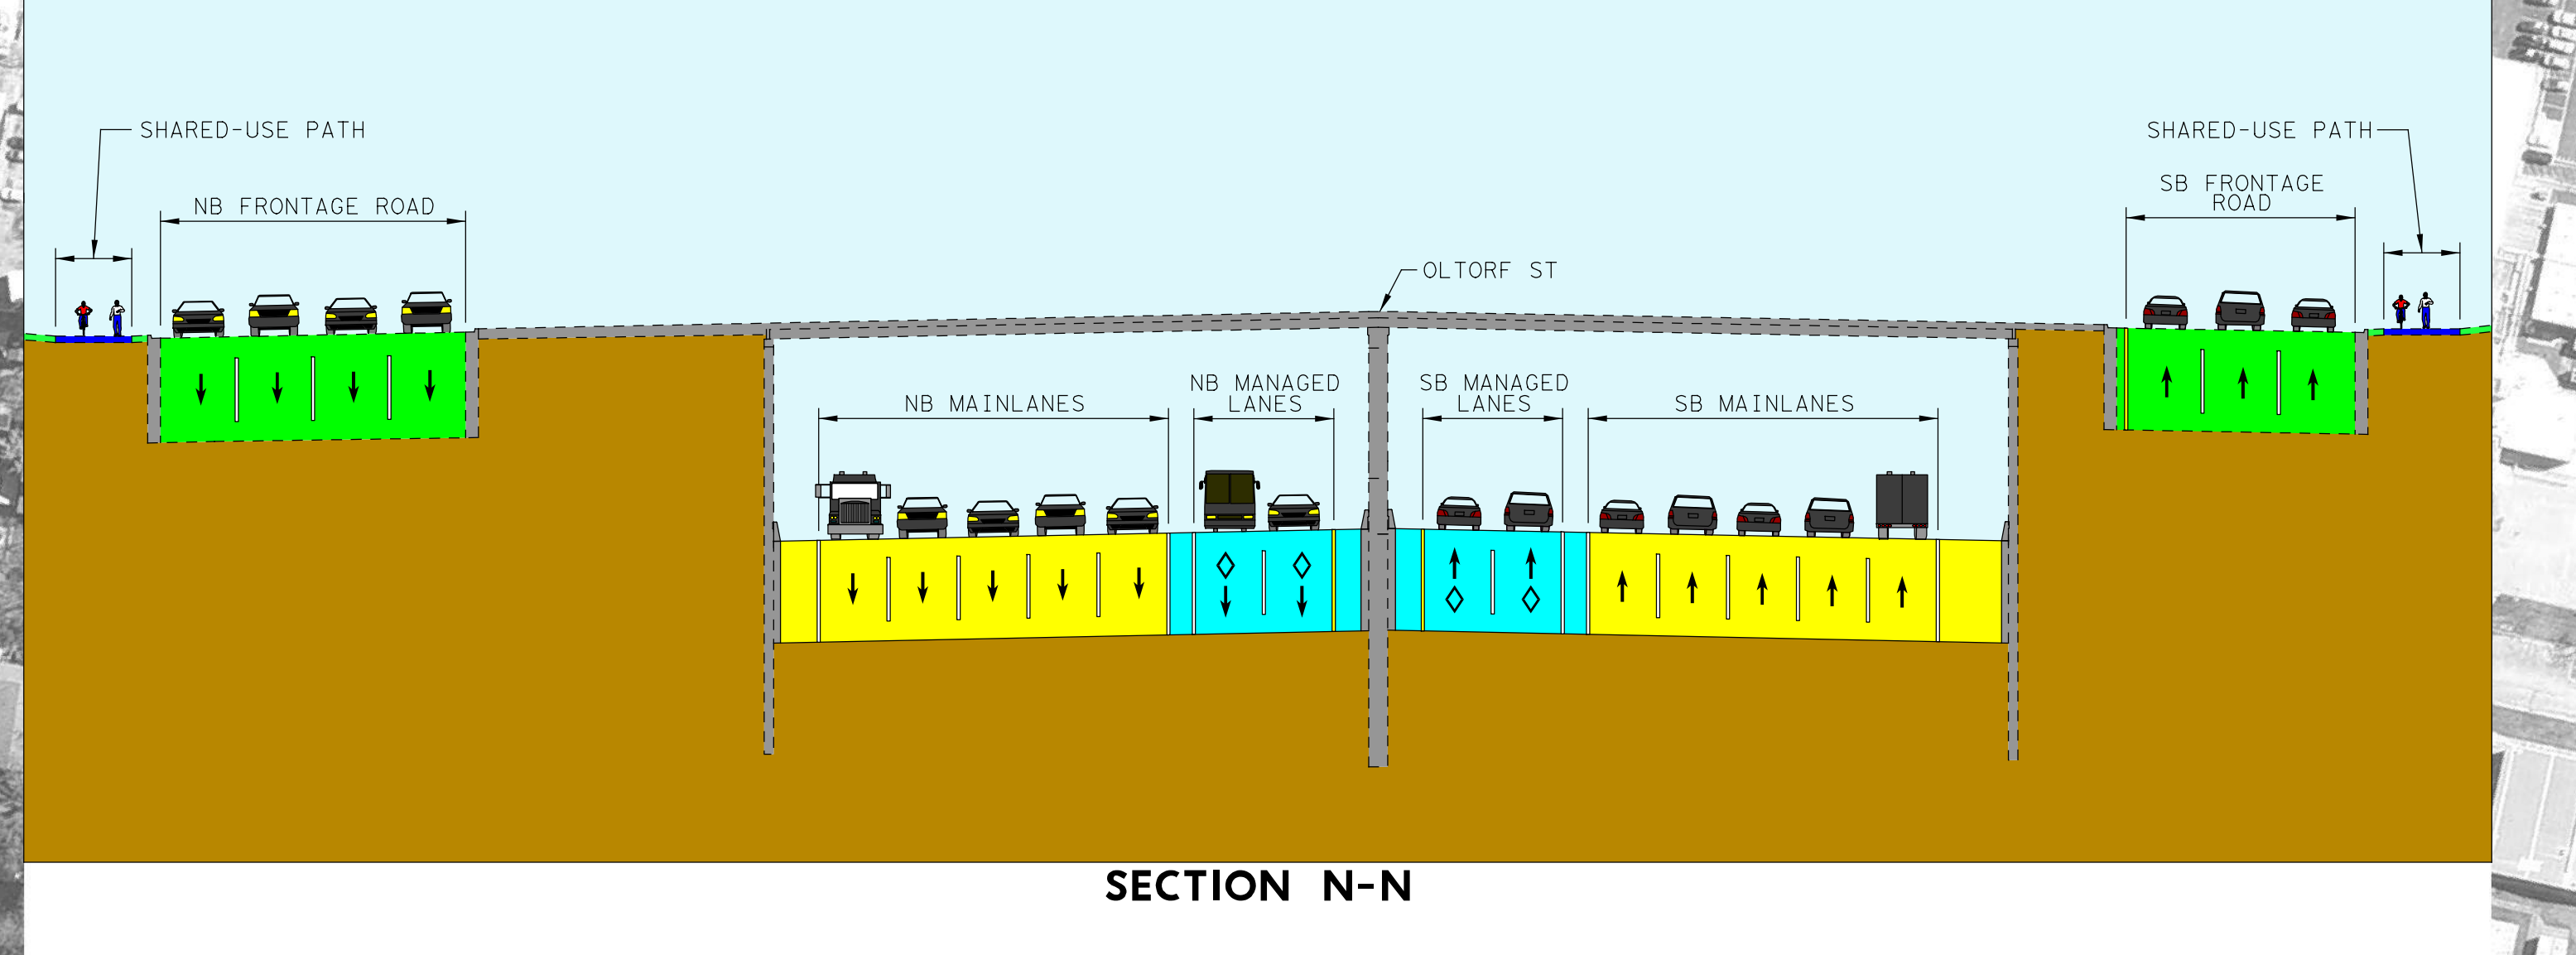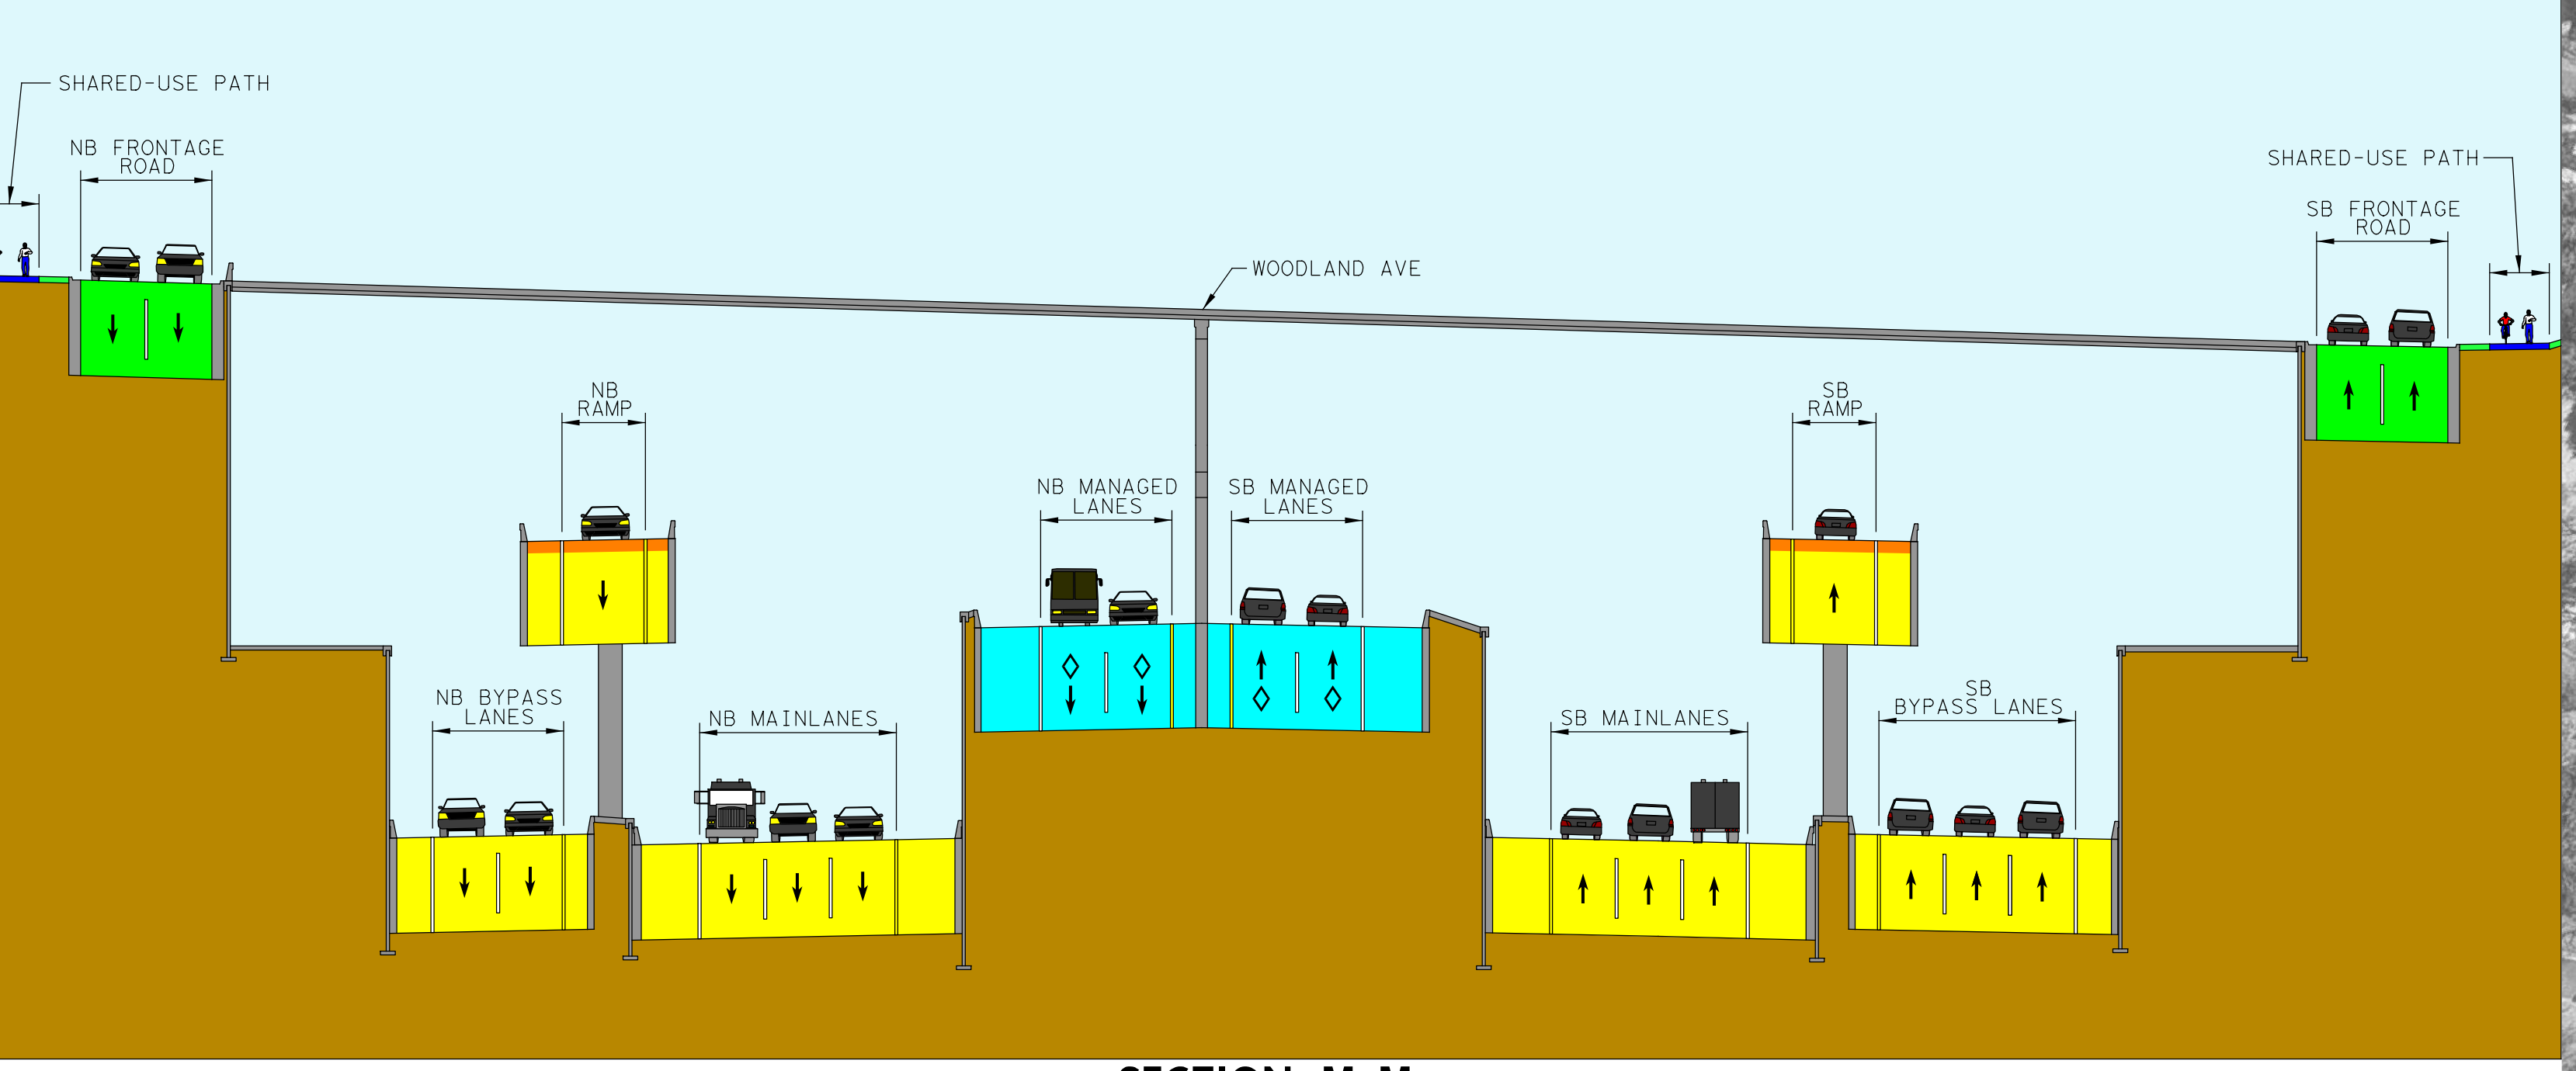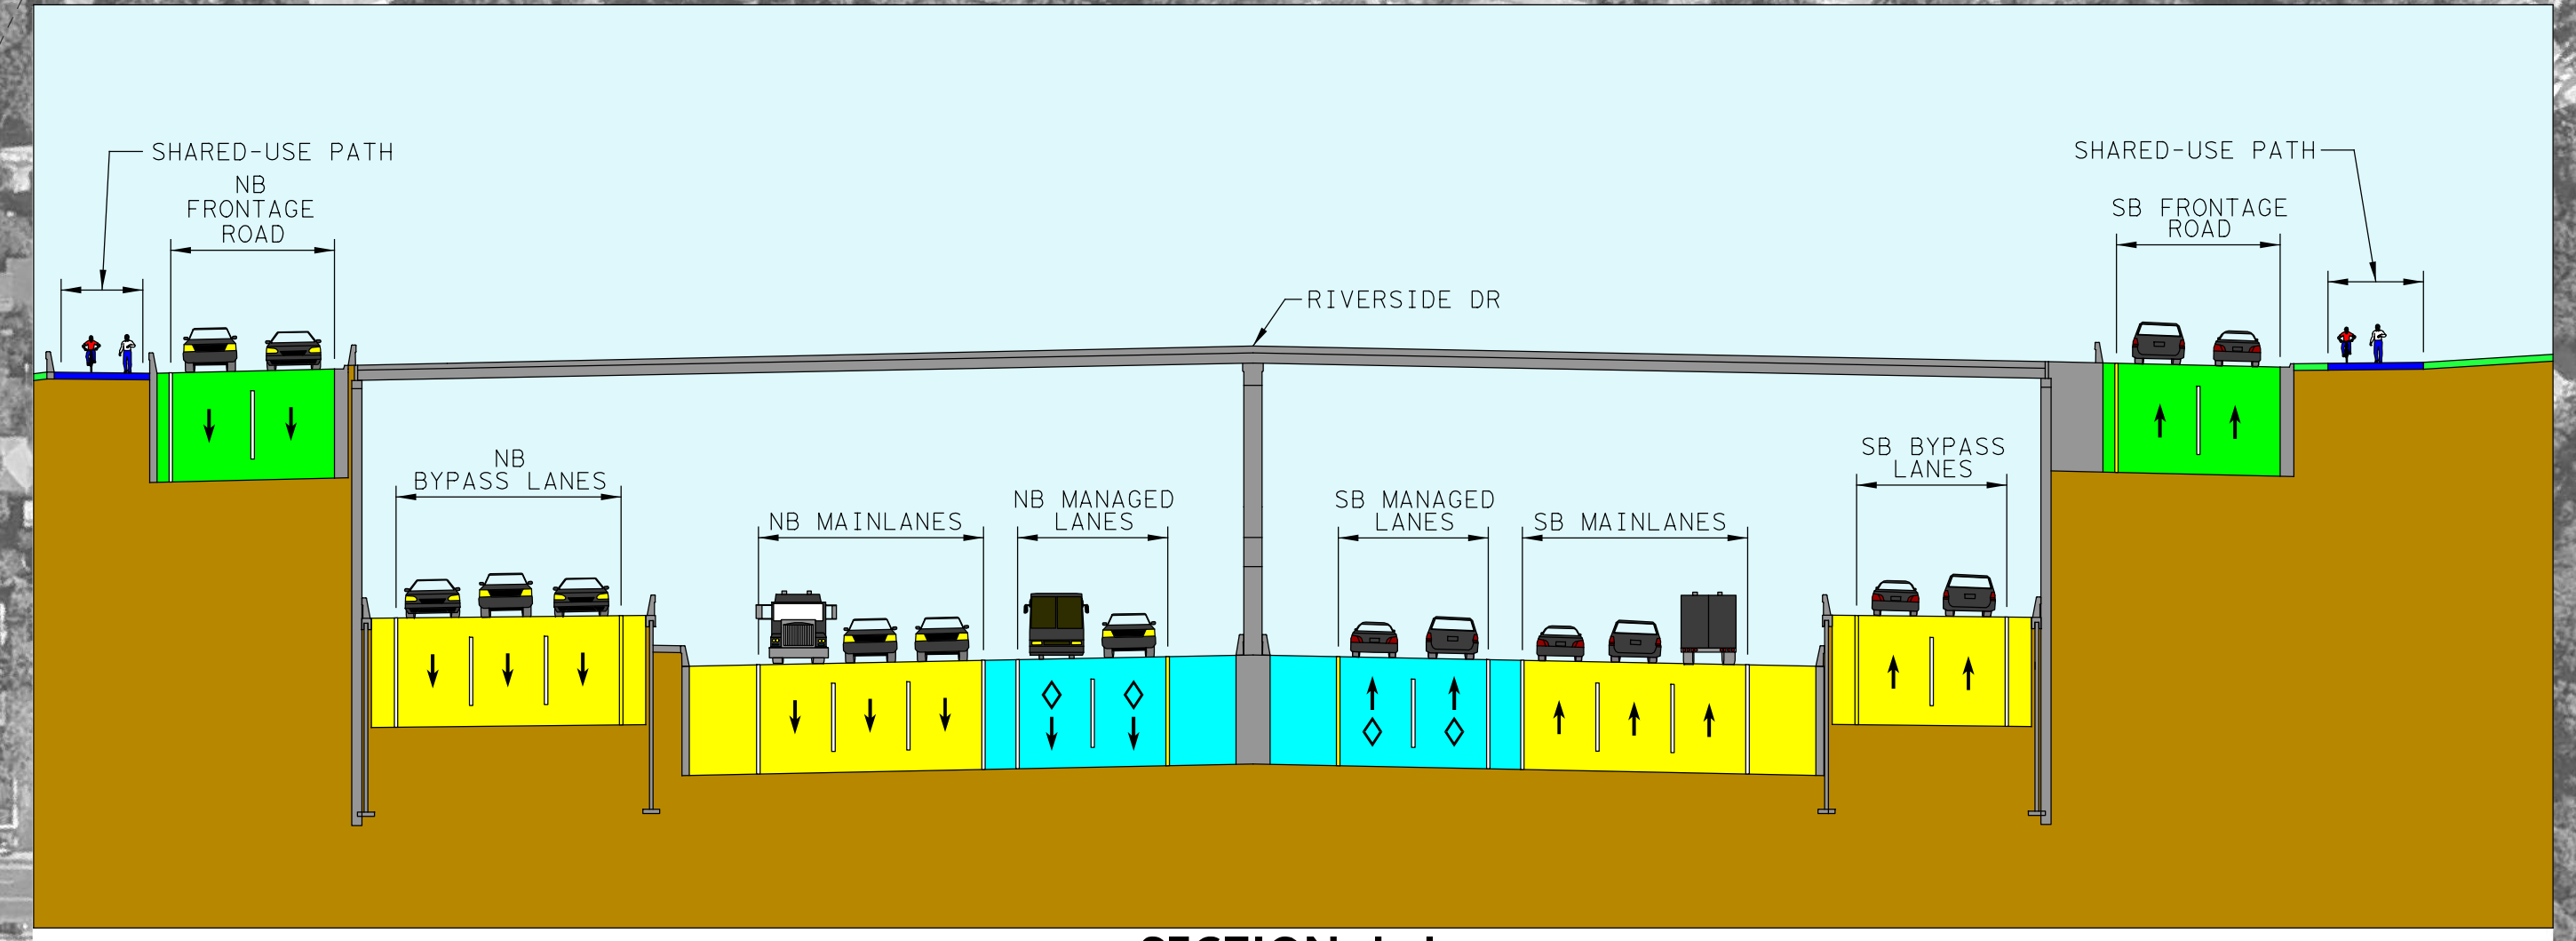


- LEGEND:**
- PROPOSED CENTERLINE/BASELINE
 - PROPOSED ROW
 - EXISTING ROW
 - EXISTING PARCEL LINE
 - PROPOSED MANAGED LANE
 - PROPOSED MAINLANES/BYPASS/RAMP LANE
 - PROPOSED FRONTAGE LANE, CROSS STREETS AND DRIVEWAYS
 - PROPOSED SHARED-USE PATH
 - PROPOSED BRIDGE
 - BIKE/PEDE BUFFER
 - ADJACENT PROJECTS BY OTHERS, MILL & OVERLAY, STRIPING
 - PROPOSED TRAVEL LANE
 - PROPOSED TRAVEL LANE UNDER BRIDGE
 - PROPOSED CLOSED DRIVEWAY

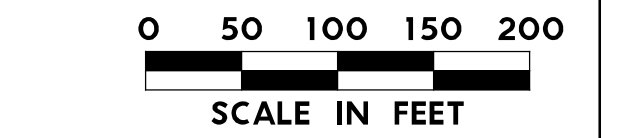


ALTERNATIVE 2

MATCHLINE STA 3443+00


- LEGEND:**
- PROPOSED CENTERLINE/BASELINE
 - PROPOSED ROW
 - EXISTING ROW
 - EXISTING PARCEL LINE
 - PROPOSED MANAGED LANE
 - PROPOSED MAINLANES/BYPASS/RAMP LANE
 - PROPOSED FRONTAGE LANE, CROSS STREETS AND DRIVEWAYS
 - PROPOSED SHARED-USE PATH
 - PROPOSED BRIDGE
 - BIKE/PED BUFFER
 - ADJACENT PROJECTS BY OTHERS, MILL & OVERLAY, STRIPING
 - PROPOSED TRAVEL LANE
 - PROPOSED TRAVEL LANE UNDER BRIDGE
 - PROPOSED CLOSED DRIVEWAY

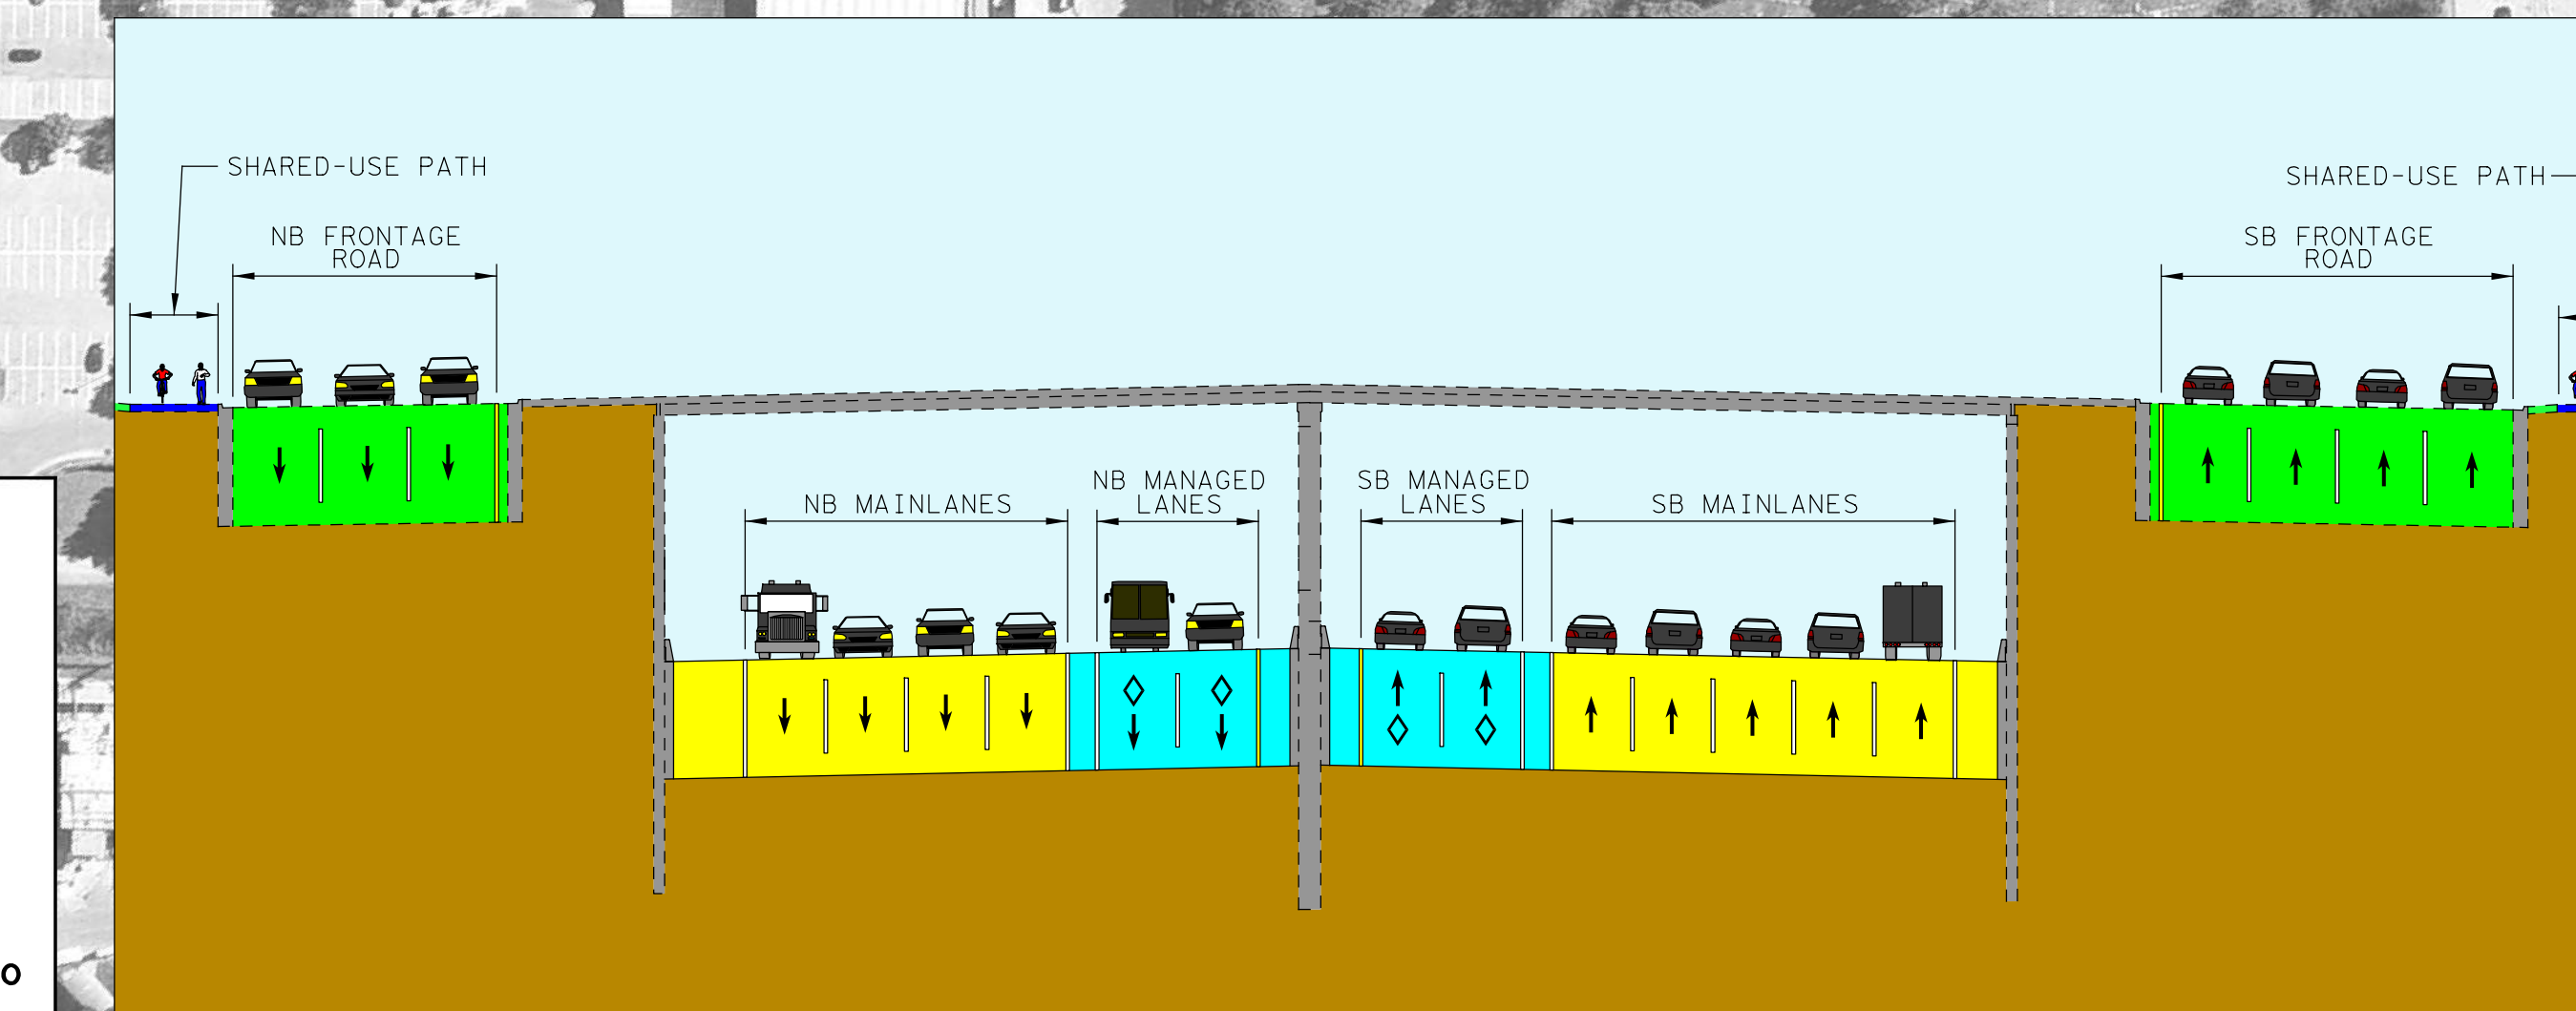

SECTION O-O

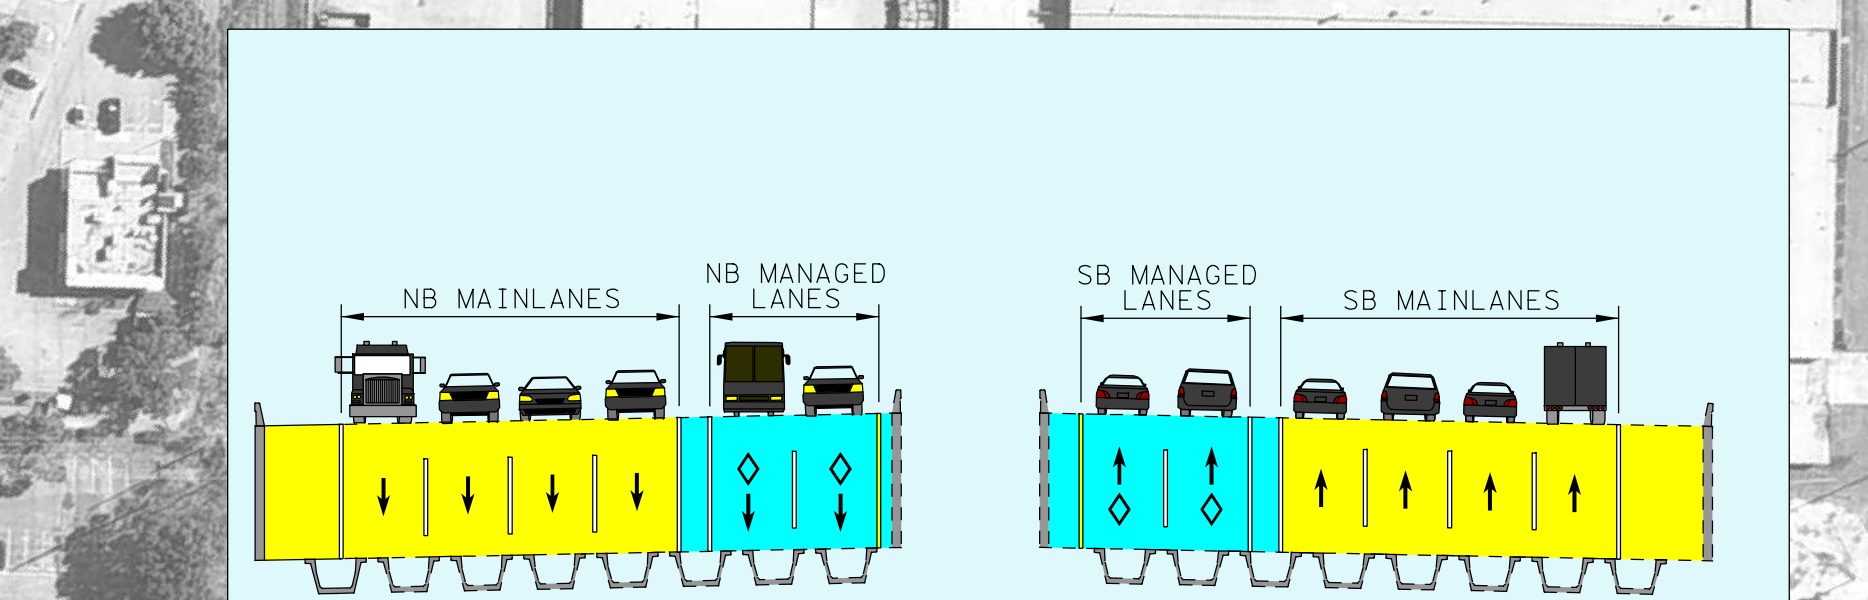

SECTION P-P

 

- LEGEND:**
- PROPOSED CENTERLINE/BASELINE
 - PROPOSED ROW
 - EXISTING ROW
 - EXISTING PARCEL LINE
 - PROPOSED MANAGED LANE
 - PROPOSED MAINLANES/BYPASS/RAMP LANE
 - PROPOSED FRONTAGE LANE, CROSS STREETS AND DRIVEWAYS
 - PROPOSED SHARED-USE PATH
 - PROPOSED BRIDGE
 - BIKE/PED BUFFER
 - ADJACENT PROJECTS BY OTHERS, MILL & OVERLAY, STRIPING
 - PROPOSED TRAVEL LANE
 - PROPOSED TRAVEL LANE UNDER BRIDGE
 - PROPOSED CLOSED DRIVEWAY

SCALE IN FEET