



EXISTING ROADWAY

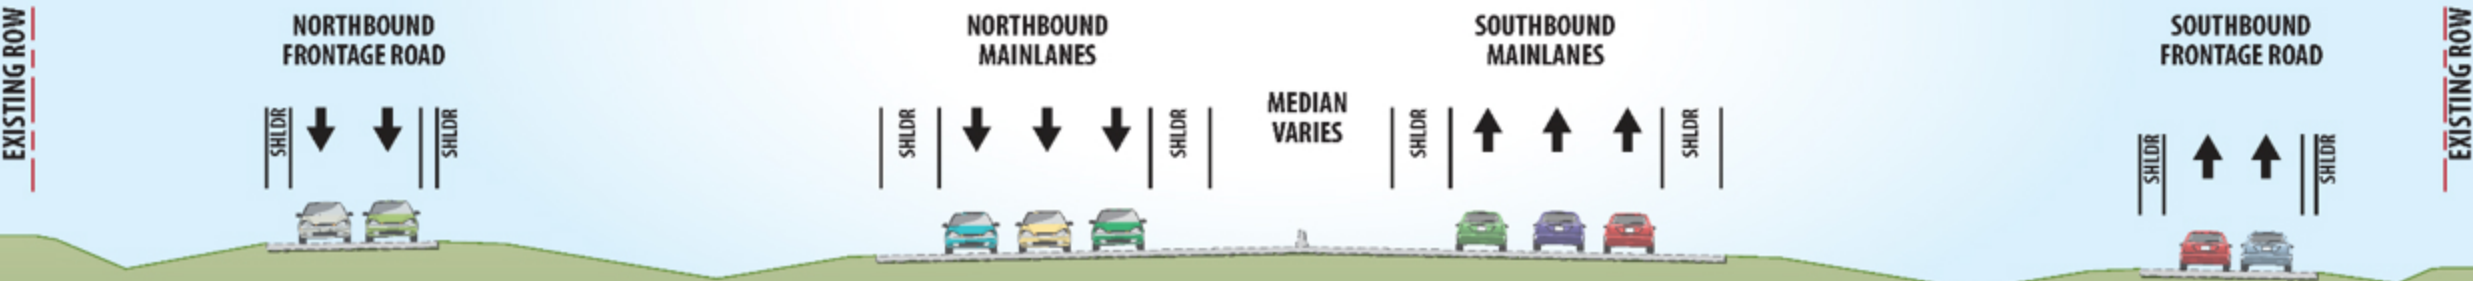

SOUTH OF SLAUGHTER LANE

PROPOSED ROADWAY

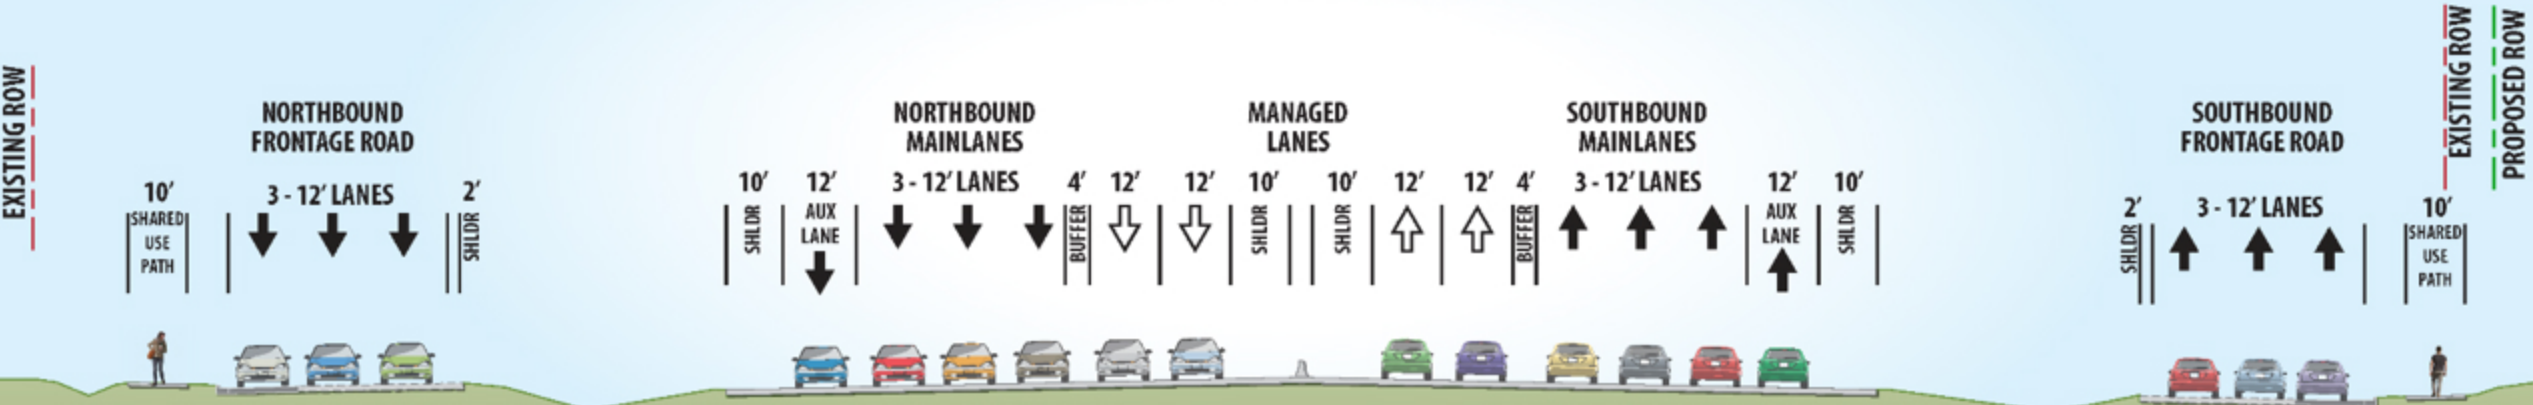

SOUTH OF SLAUGHTER LANE